



BURWOOD Extended

13.90 x 7.24m
100.10 sq.m. - 10.77 Squares

COLORBOND CUSTOM ORB ROOF SHEET
14° PITCH

COLORBOND FASCIA, GUTTERS & DP's

ALUMINIUM WINDOWS WITH FLY SCREENS

PAINTED EXTERNAL LININGS


INSULATION TO ROOF & EXTERNAL WALLS

STEEL FLOOR SYSTEM


H2 TREATED PINE FRAMES & TRUSSES

COMPRESSED FIBRE-CEMENT SHEET TO SHOWERS

DO NOT SCALE

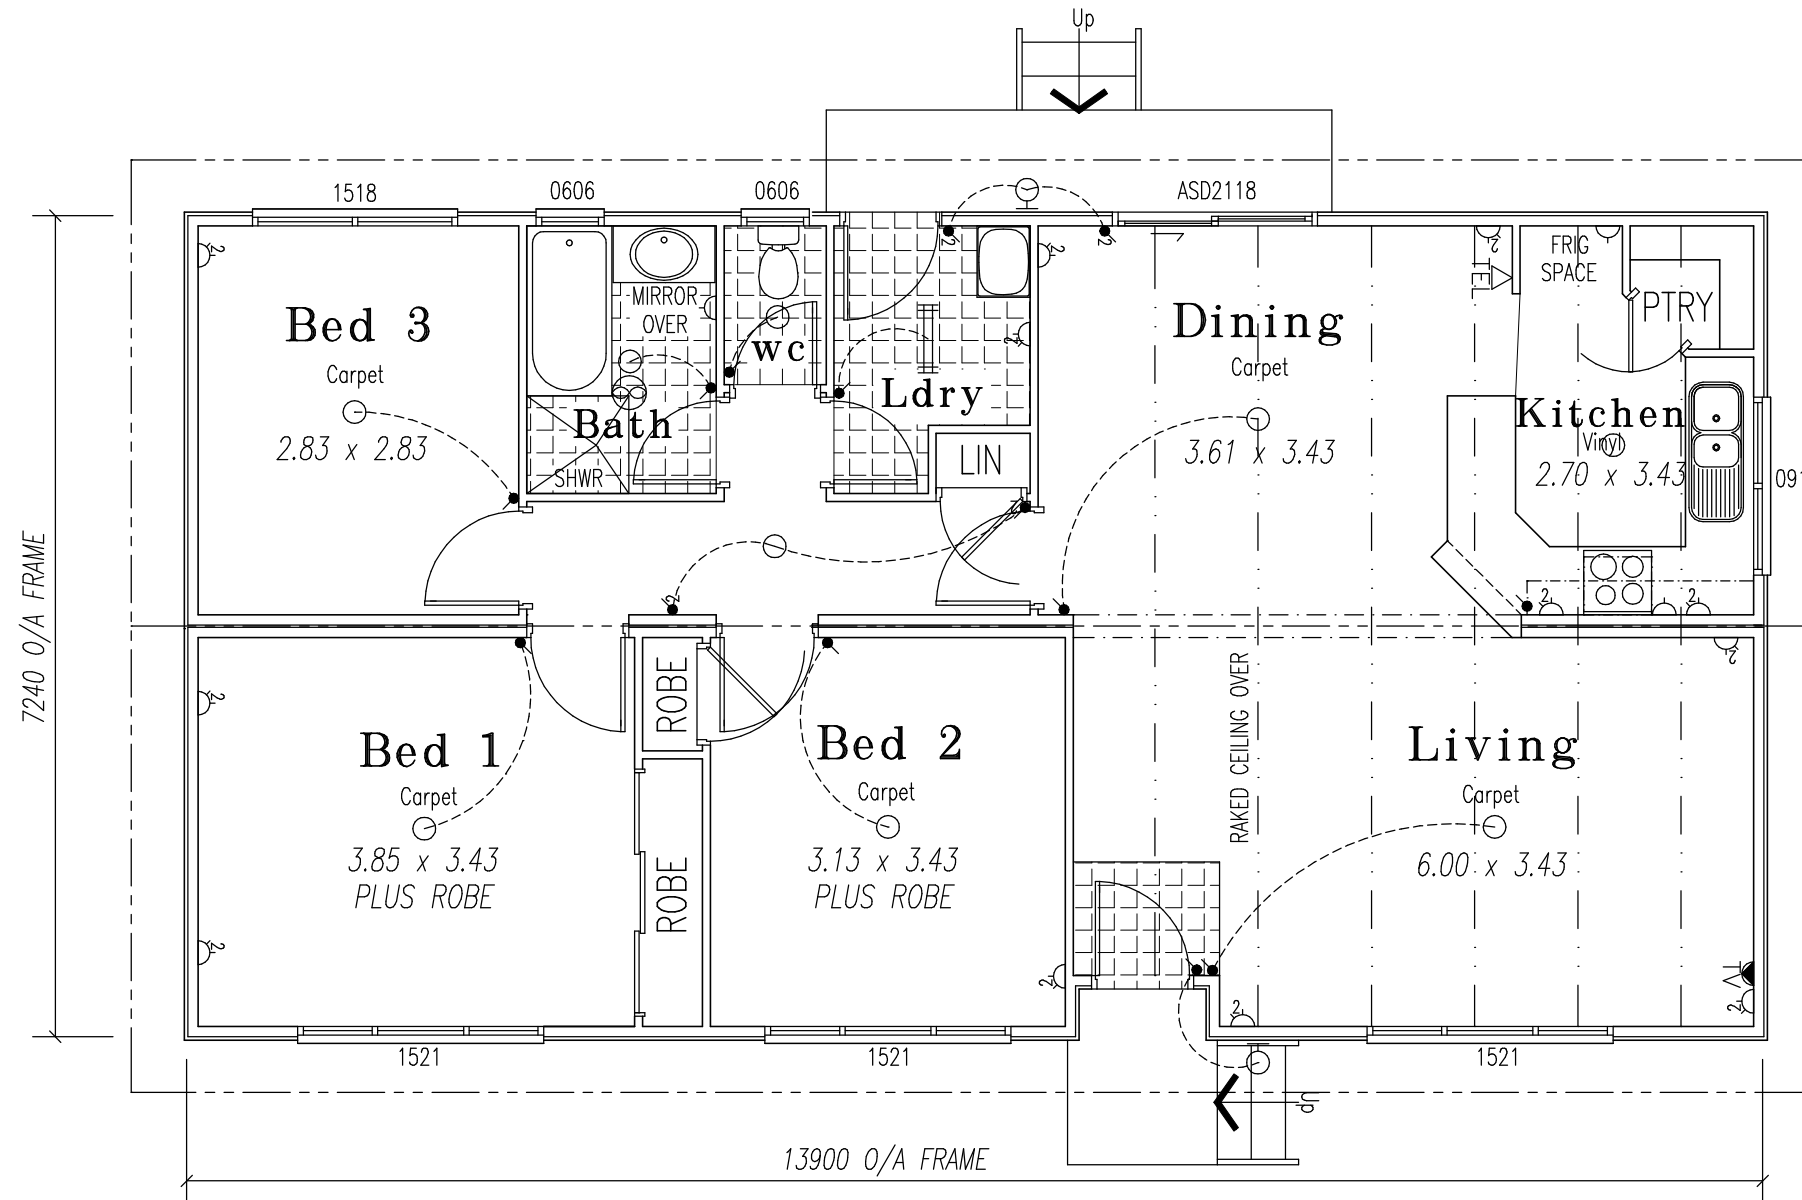

FLOOR PLAN

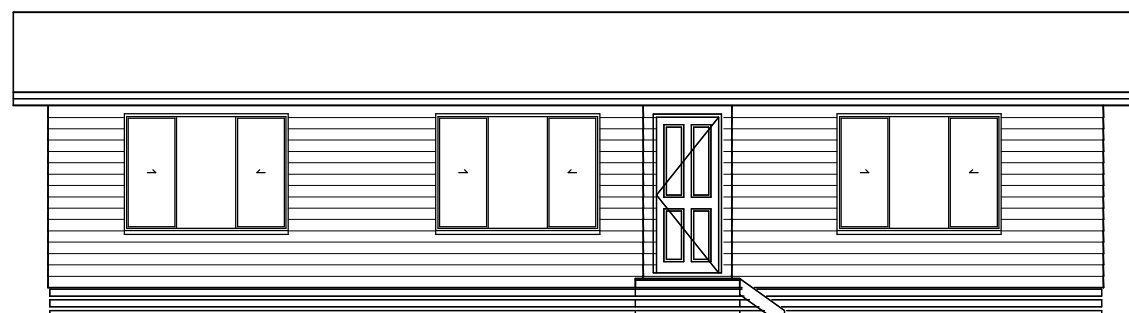

FRONT ELEVATION



REAR ELEVATION