

DENMAN

15.40 x 7.24m
113.33 sq.m. - 12.20 Squares

COLORBOND CUSTOM ORB ROOF SHEET
14° PITCH

COLORBOND FASCIA, GUTTERS & DP's

ALUMINIUM WINDOWS WITH FLY SCREENS

PAINTED EXTERNAL LININGS


INSULATION TO ROOF & EXTERNAL WALLS

STEEL FLOOR SYSTEM

H2 TREATED PINE FRAMES & TRUSSES

COMPRESSED FIBRE-CEMENT SHEET TO SHOWERS


DO NOT SCALE

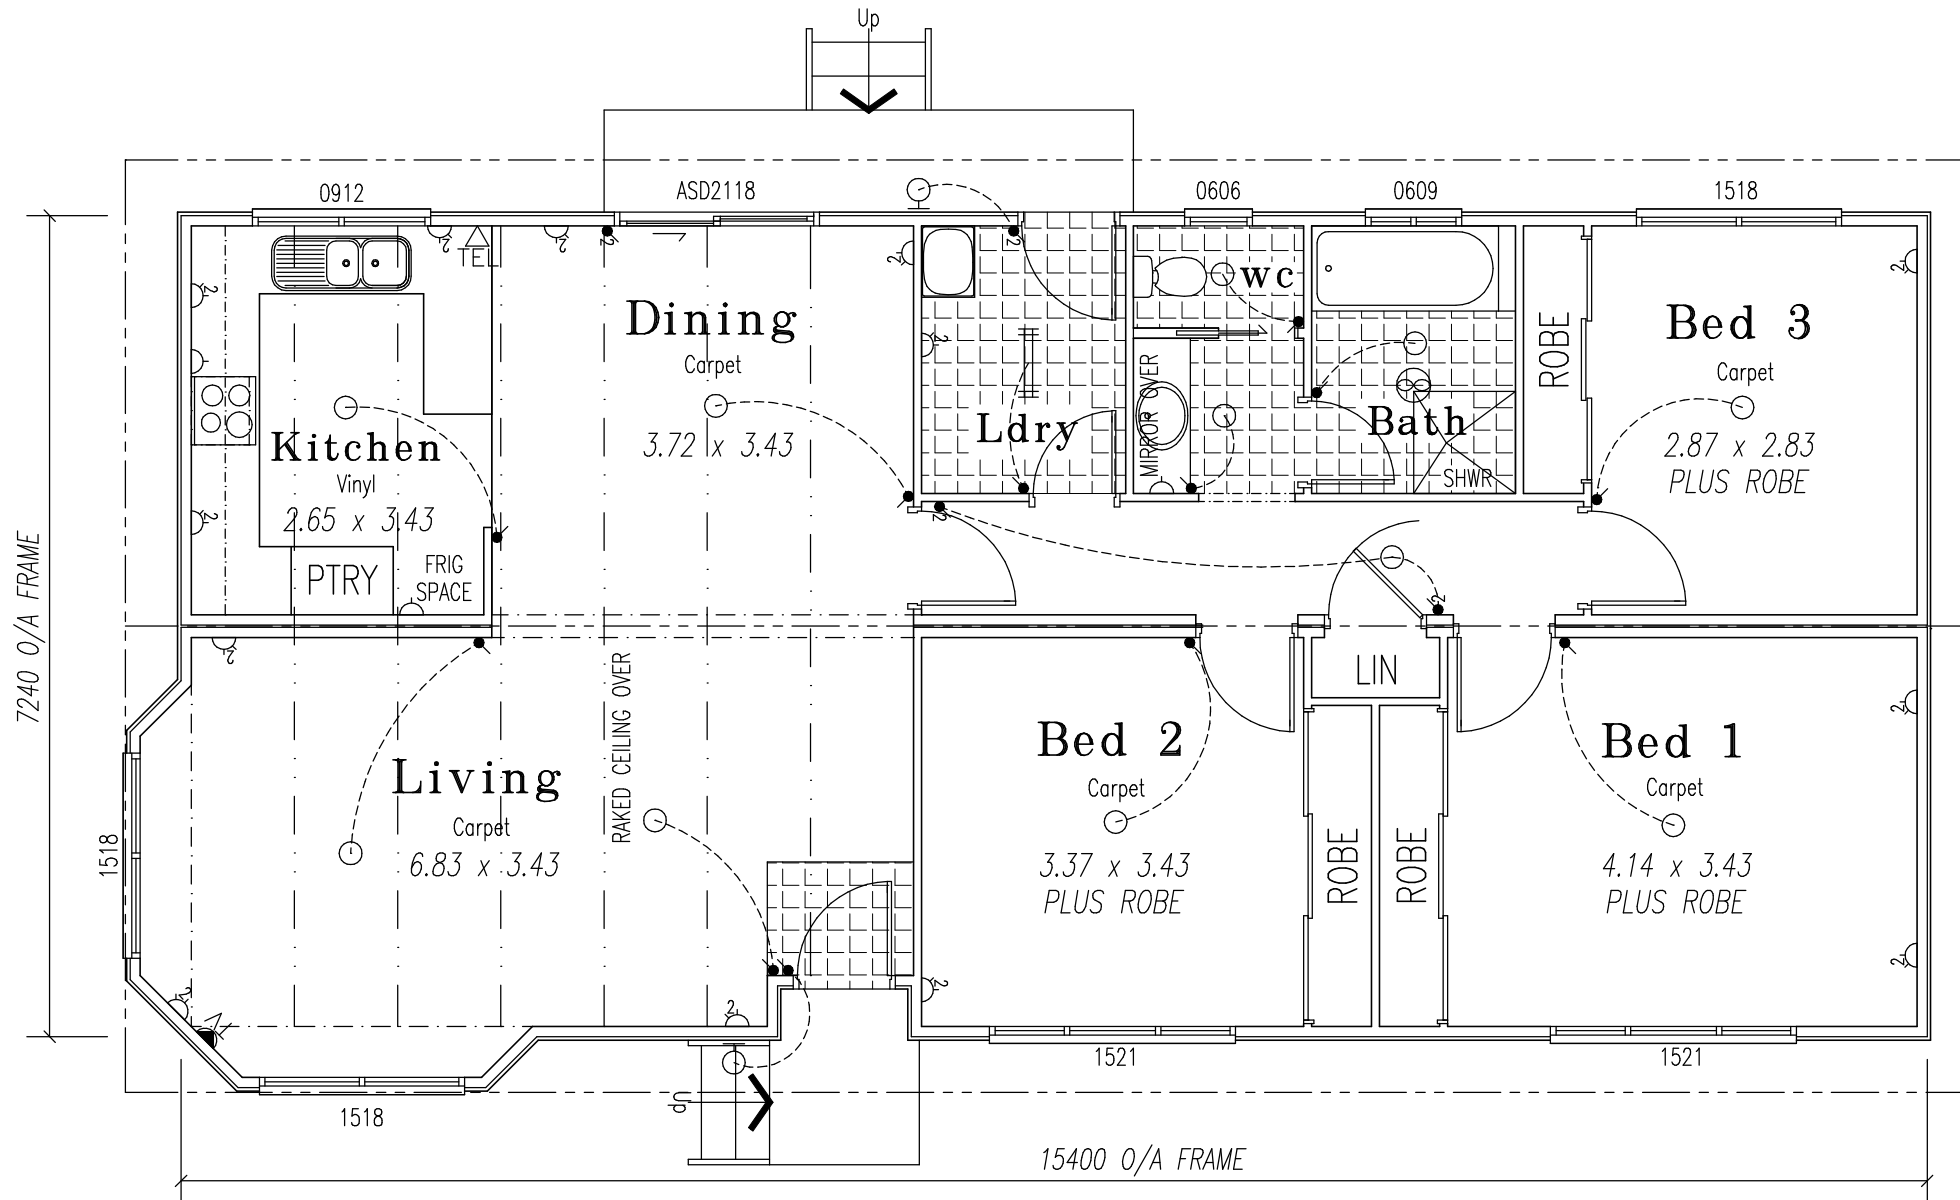

FLOOR PLAN



FRONT ELEVATION

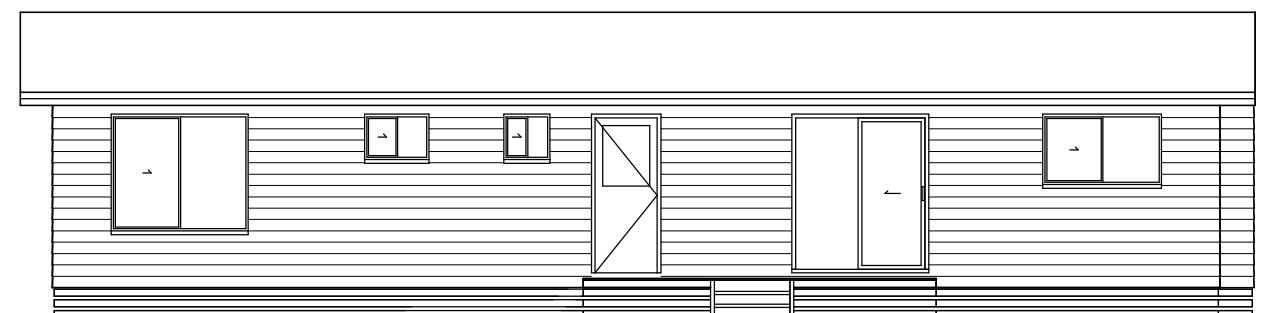

REAR ELEVATION