



FLOOR PLAN



REAR ELEVATION

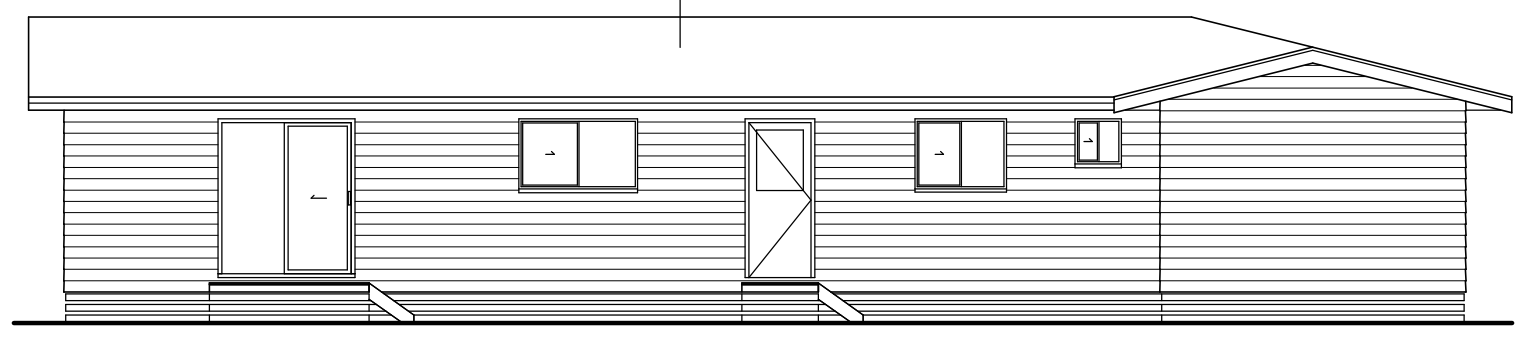

FRONT ELEVATION

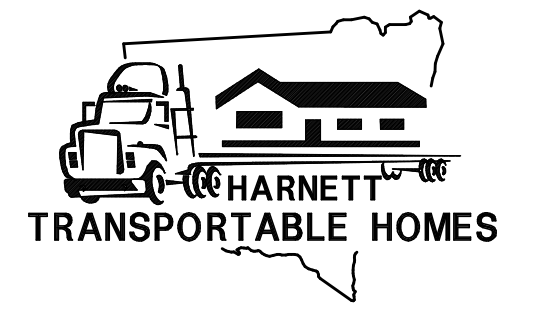

FLINDERS

18.50 x 15.86m
167.47 sq.m. – 18.03 Squares

- COLORBOND CUSTOM ORB ROOF SHEET
14° PITCH
- COLORBOND FASCIA, GUTTERS & DP's
- ALUMINIUM WINDOWS WITH FLY SCREENS
- PAINTED EXTERNAL LININGS
- INSULATION TO ROOF & EXTERNAL WALLS
- STEEL FLOOR SYSTEM
- H2 TREATED PINE FRAMES & TRUSSES
- COMPRESSED FIBRE-CEMENT SHEET TO SHOWERS
- DO NOT SCALE