



FLOOR PLAN

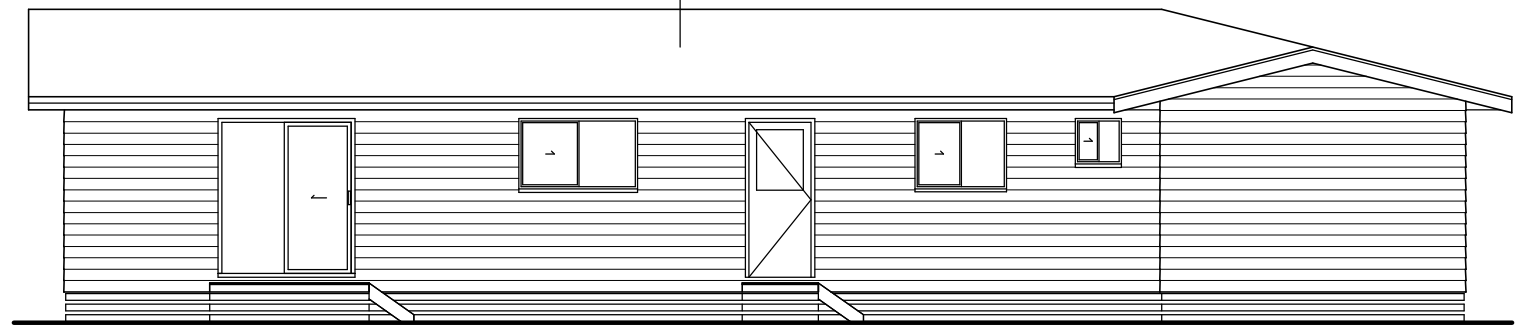

REAR ELEVATION



FRONT ELEVATION

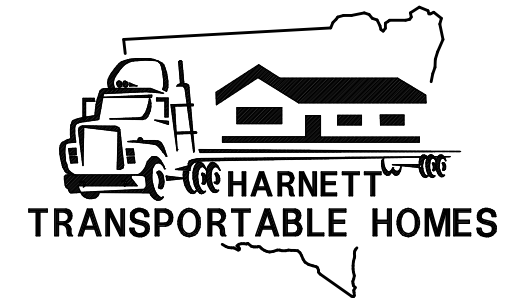

# Flinders - 8

18.50 x 15.86m  
178.49 sq.m. - 19.21 Squares

COLORBOND CUSTOM ORB ROOF SHEET  
14° PITCH

COLORBOND FASCIA, GUTTERS & DP's

ALUMINIUM WINDOWS WITH FLY SCREENS

PAINTED EXTERNAL LININGS

INSULATION TO ROOF & EXTERNAL WALLS

STEEL FLOOR SYSTEM

H2 TREATED PINE FRAMES & TRUSSES

COMPRESSED FIBRE-CEMENT SHEET TO SHOWERS

DO NOT SCALE