

Hume - 8

21.22 x 9.804m
 189.09 sq.m. - 19.82 Squares
 PLUS VERANDAH

COLORBOND CUSTOM ORB ROOF SHEET
 14° PITCH

COLORBOND FASCIA, GUTTERS & DP's

ALUMINIUM WINDOWS WITH FLY SCREENS

PAINTED EXTERNAL LININGS


INSULATION TO ROOF & EXTERNAL WALLS

STEEL FLOOR SYSTEM


H2 TREATED PINE FRAMES & TRUSSES

COMPRESSED FIBRE-CEMENT SHEET TO SHOWERS

DO NOT SCALE

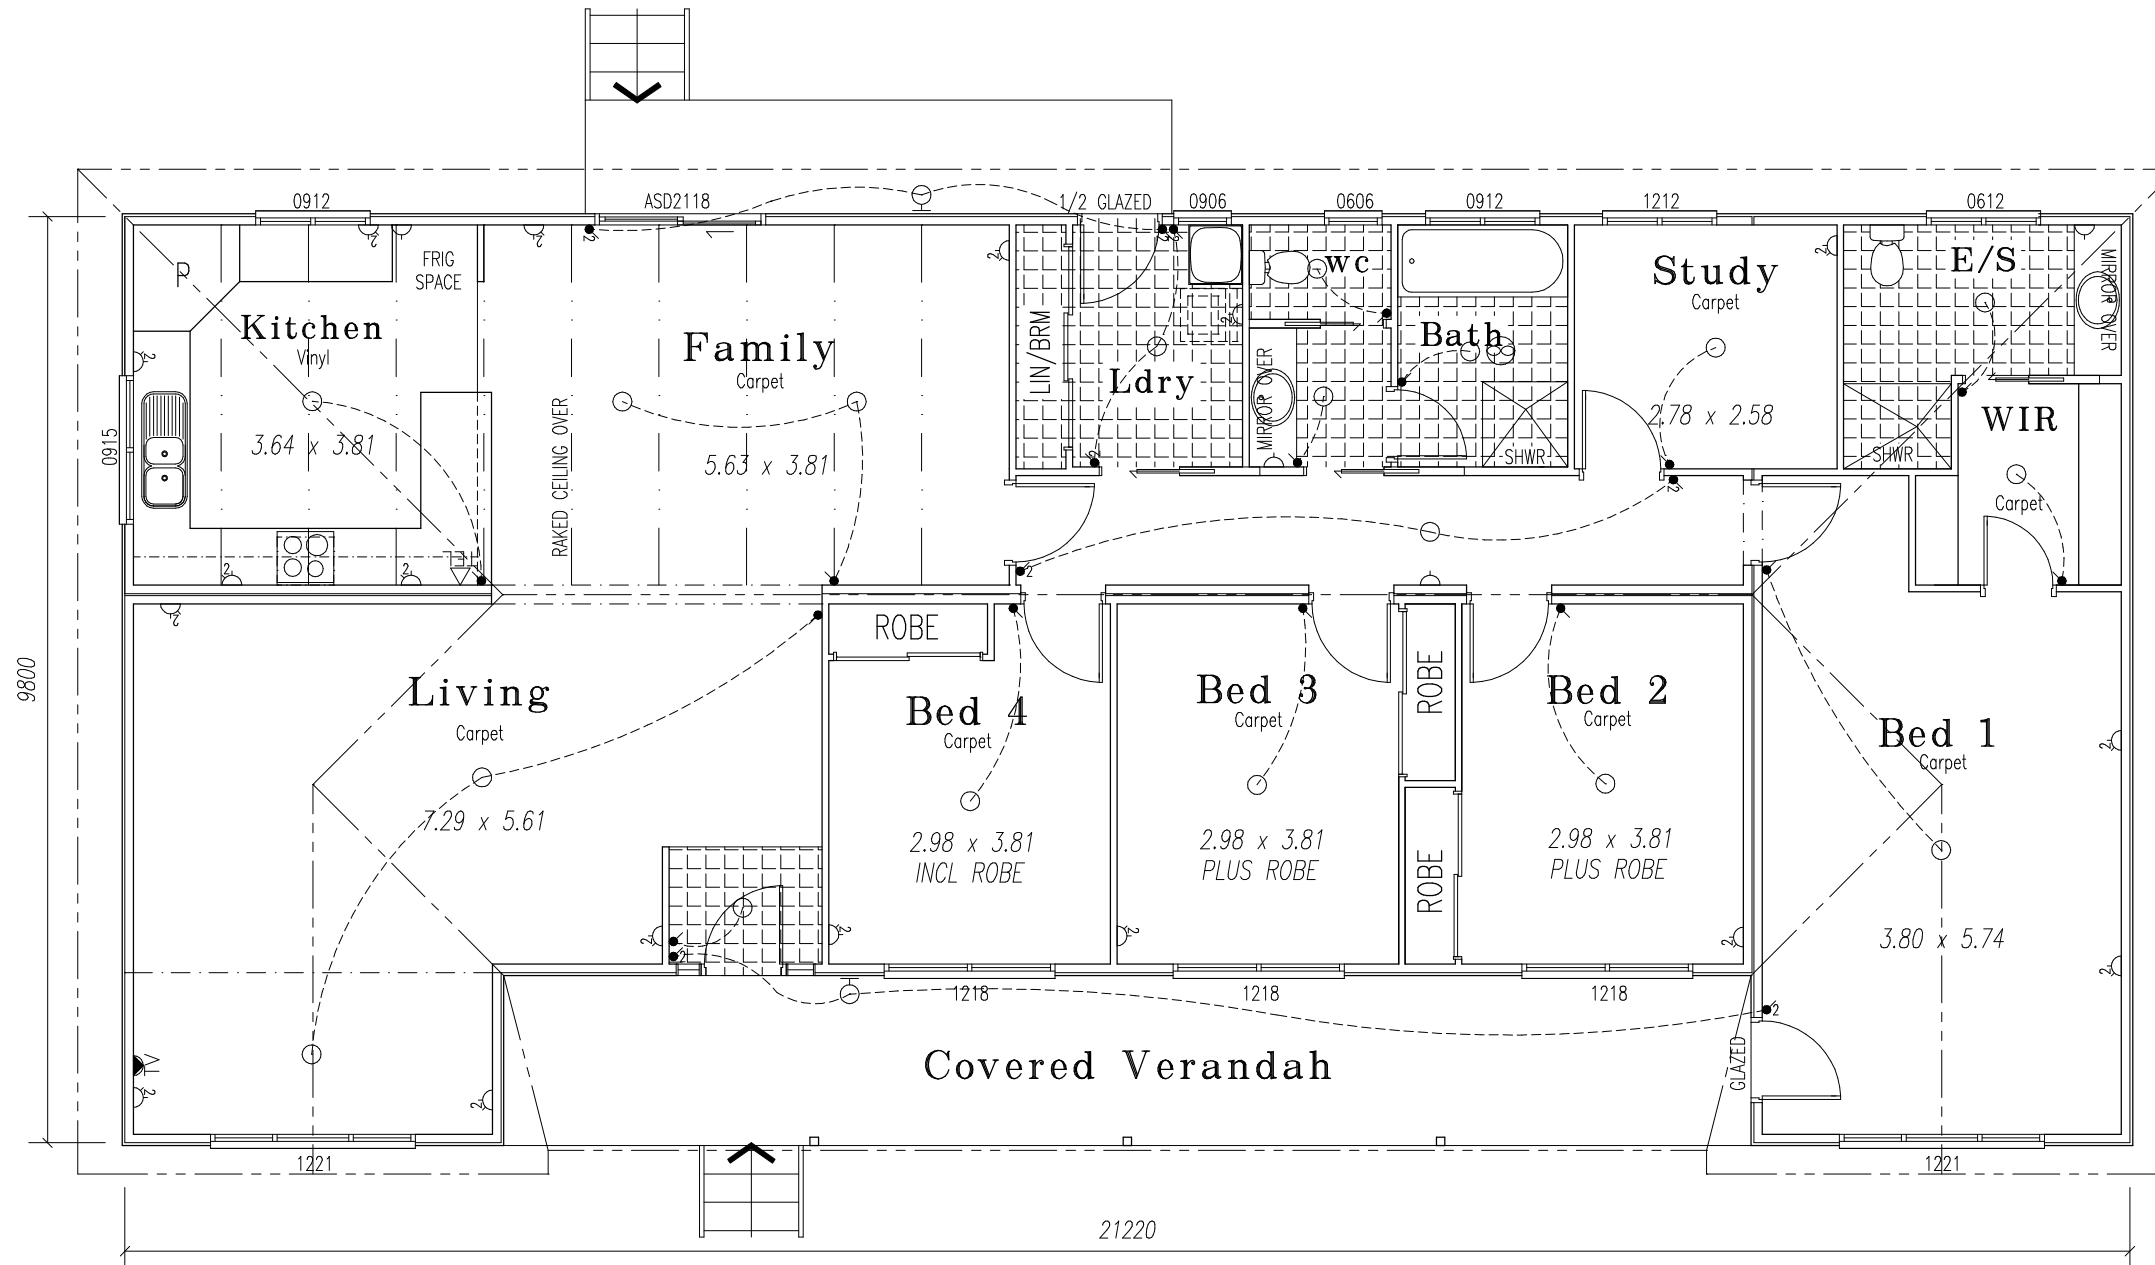

FLOOR PLAN

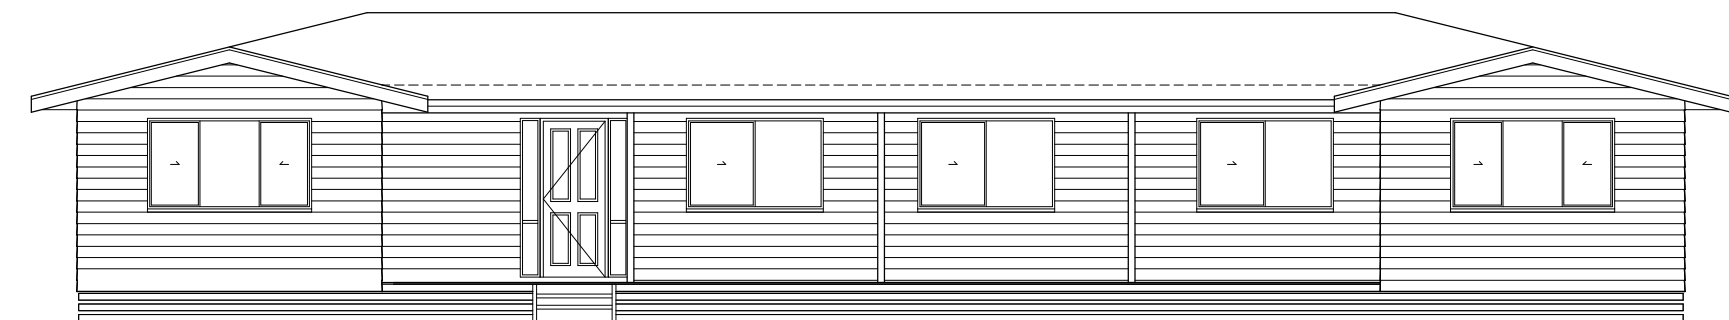

FRONT ELEVATION