



Hunter - Bay 3-way Bathroom

16.80 x 11.56m
144.92 sq.m. - 15.60 Squares

COLORBOND CUSTOM ORB ROOF SHEET
14° PITCH

COLORBOND FASCIA, GUTTERS & DP's

ALUMINIUM WINDOWS WITH FLY SCREENS

PAINTED EXTERNAL LININGS


INSULATION TO ROOF & EXTERNAL WALLS

STEEL FLOOR SYSTEM

H2 TREATED PINE FRAMES & TRUSSES


COMPRESSED FIBRE-CEMENT SHEET TO SHOWERS

DO NOT SCALE

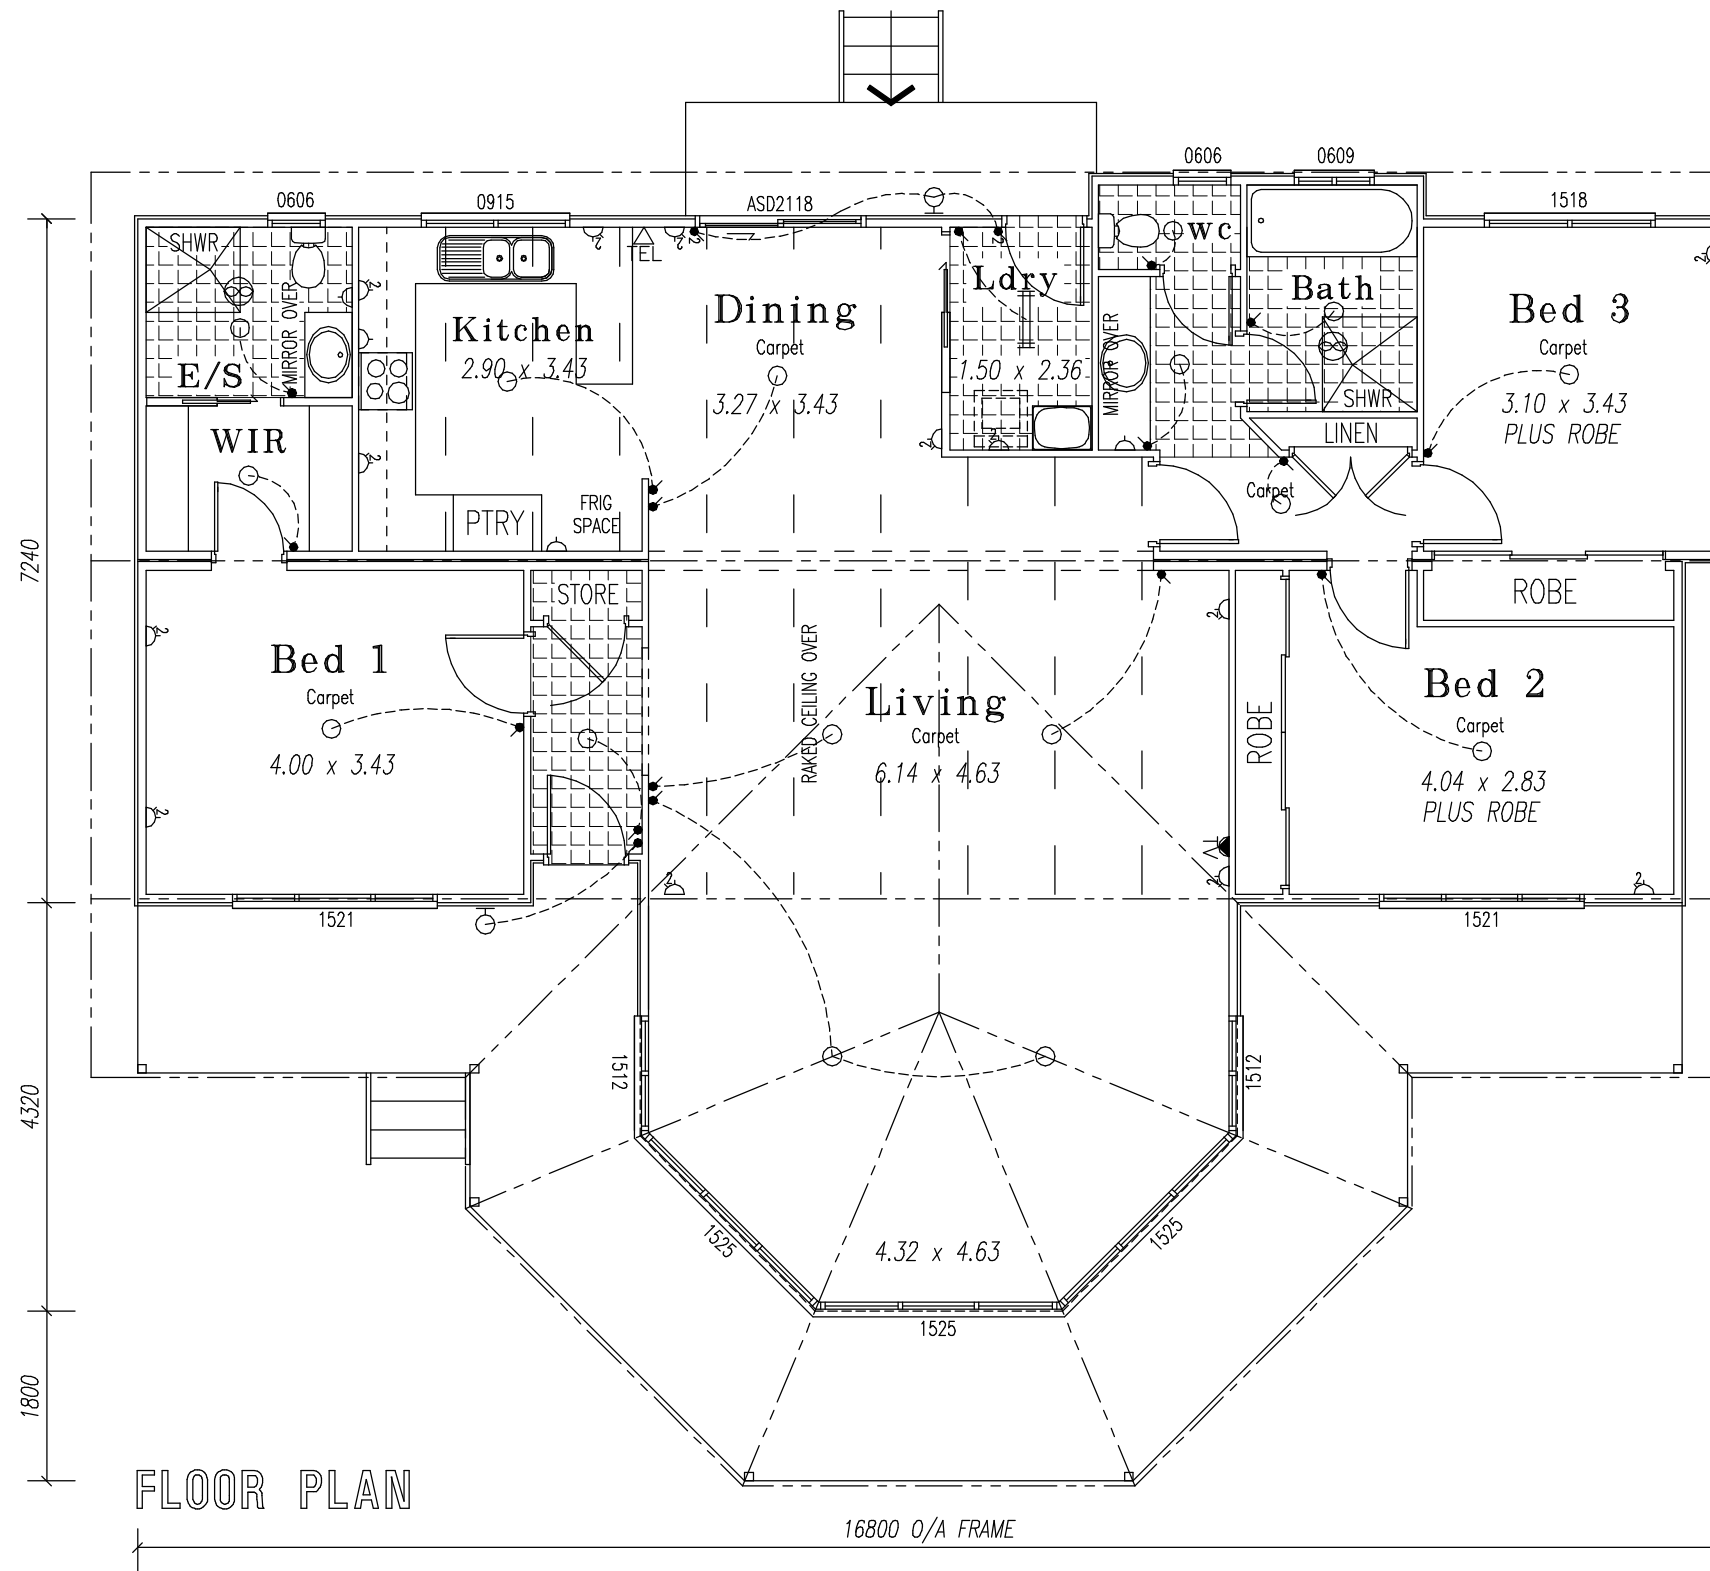


FLOOR PLAN

16800 O/A FRAME

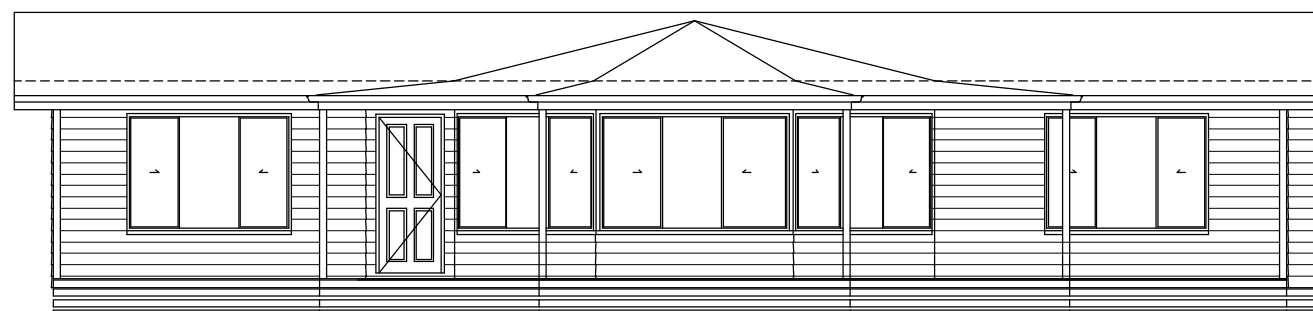

FRONT ELEVATION

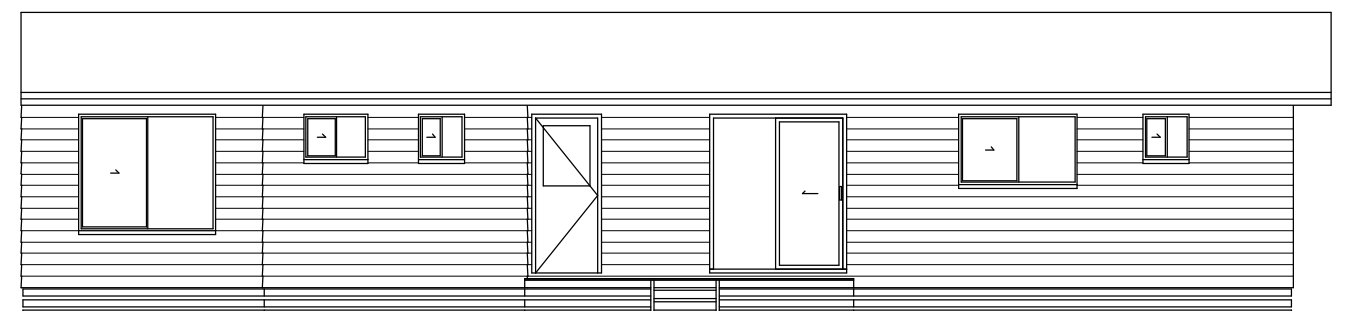

REAR ELEVATION