



LACHLAN 2 Extended

12.60 x 7.24m
89.06 sq.m. - 9.59 Squares


- COLORBOND CUSTOM ORB ROOF SHEET
14° PITCH
- COLORBOND FASCIA, GUTTERS & DP's
- ALUMINIUM WINDOWS WITH FLY SCREENS
- PAINTED EXTERNAL LININGS
- INSULATION TO ROOF & EXTERNAL WALLS
- STEEL FLOOR SYSTEM
- H2 TREATED PINE FRAMES & TRUSSES
- COMPRESSED FIBRE-CEMENT SHEET TO SHOWERS
- DO NOT SCALE

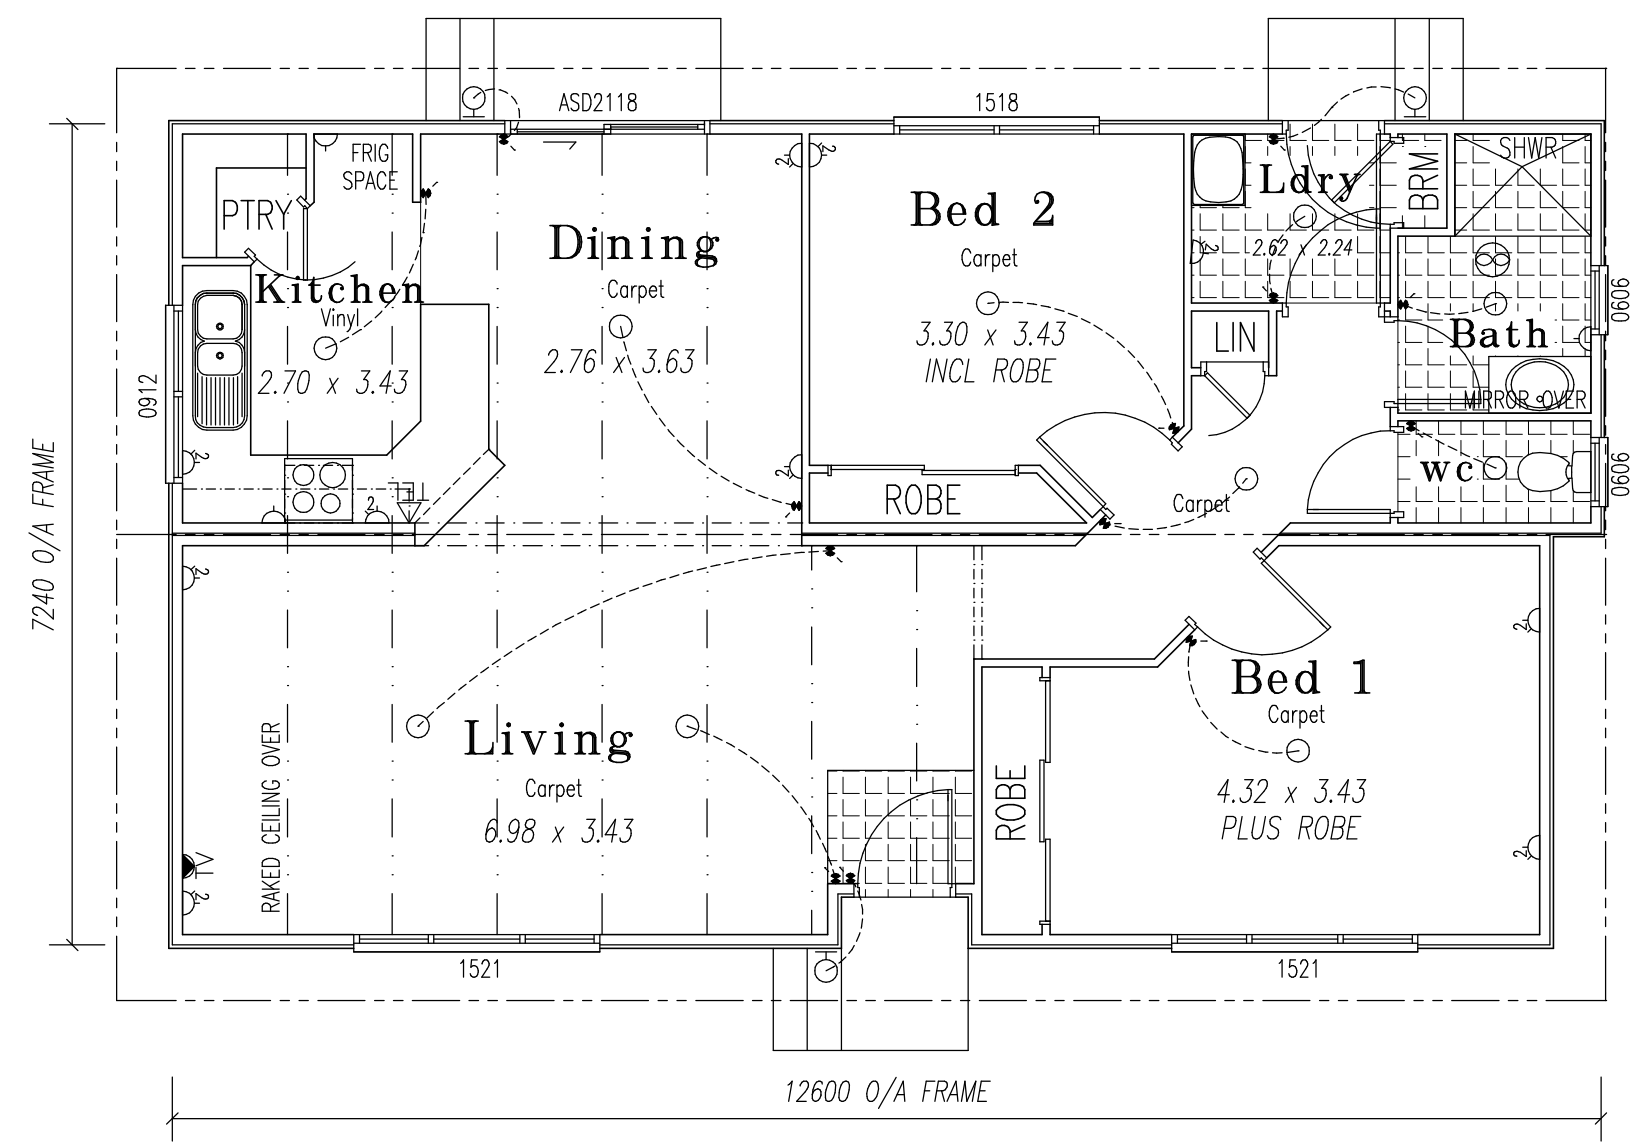

FLOOR PLAN

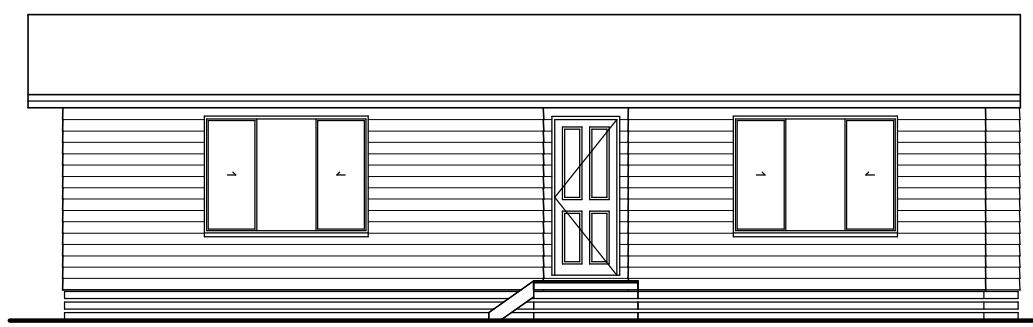

FRONT ELEVATION

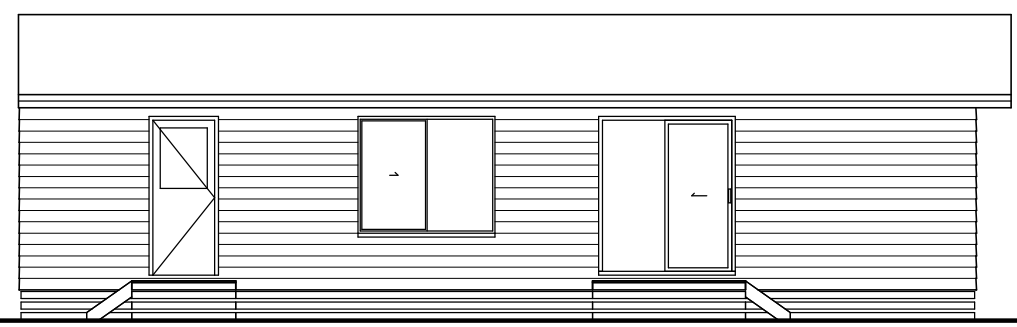

REAR ELEVATION