



Lachlan 3/8 Bay

15.00 x 15.49m + Verandah
 143.72 sq.m. - 15.47 Squares
 Plus Verandah

COLORBOND CUSTOM ORB ROOF SHEET
 14° PITCH

COLORBOND FASCIA, GUTTERS & DP's

ALUMINIUM WINDOWS WITH FLY SCREENS

PAINTED EXTERNAL LININGS


INSULATION TO ROOF & EXTERNAL WALLS

STEEL FLOOR SYSTEM


H2 TREATED PINE FRAMES & TRUSSES

COMPRESSED FIBRE-CEMENT SHEET TO SHOWERS


DO NOT SCALE

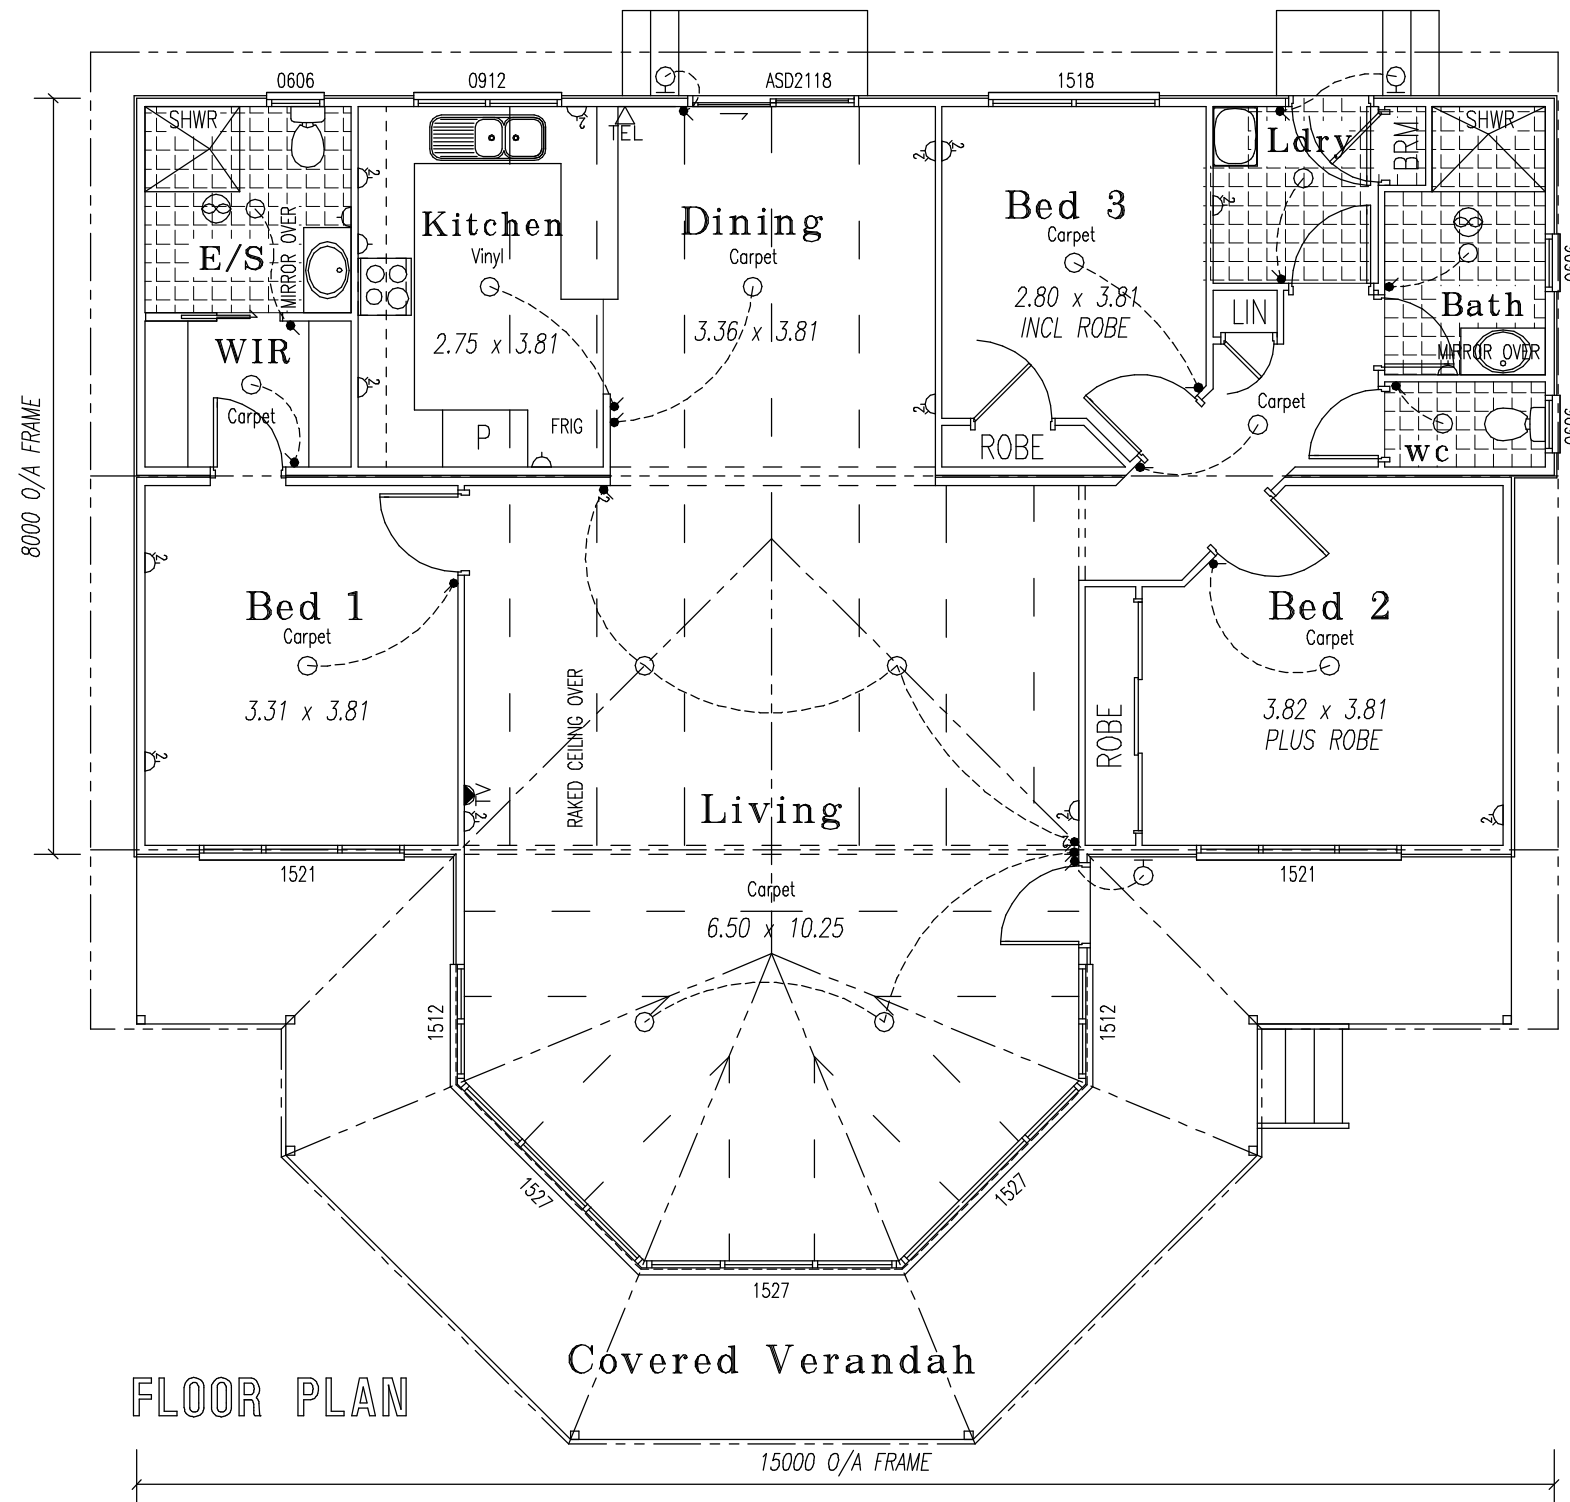

FLOOR PLAN

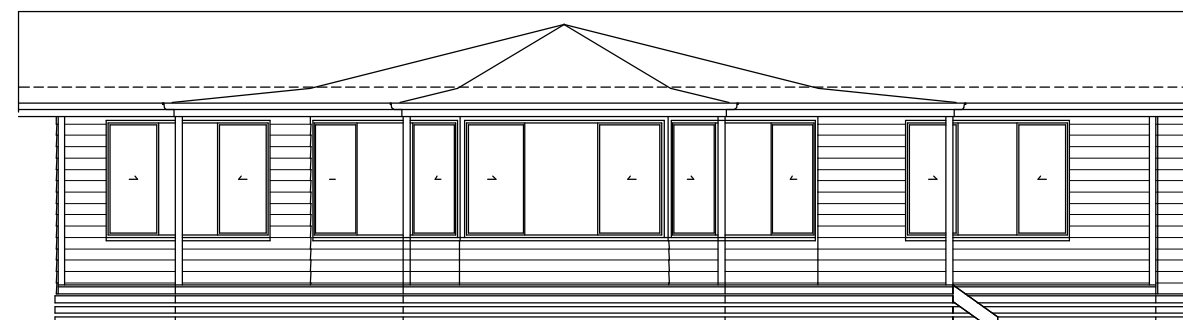

FRONT ELEVATION

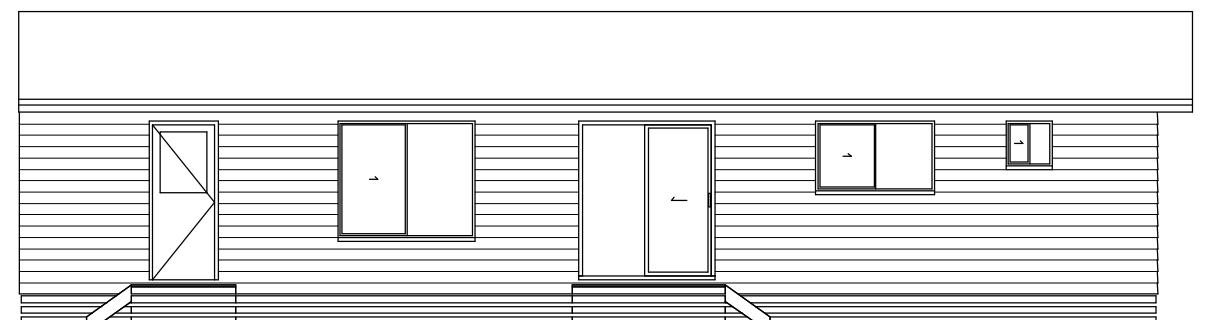

REAR ELEVATION