

Rowena - 8

13.90 x 8.00m
113.04 sq.m. - 12.17 Squares

COLORBOND CUSTOM ORB ROOF SHEET
14° PITCH

COLORBOND FASCIA, GUTTERS & DP's

ALUMINIUM WINDOWS WITH FLY SCREENS

PAINTED EXTERNAL LININGS


INSULATION TO ROOF & EXTERNAL WALLS

STEEL FLOOR SYSTEM

H2 TREATED PINE FRAMES & TRUSSES

COMPRESSED FIBRE-CEMENT SHEET TO SHOWERS


DO NOT SCALE

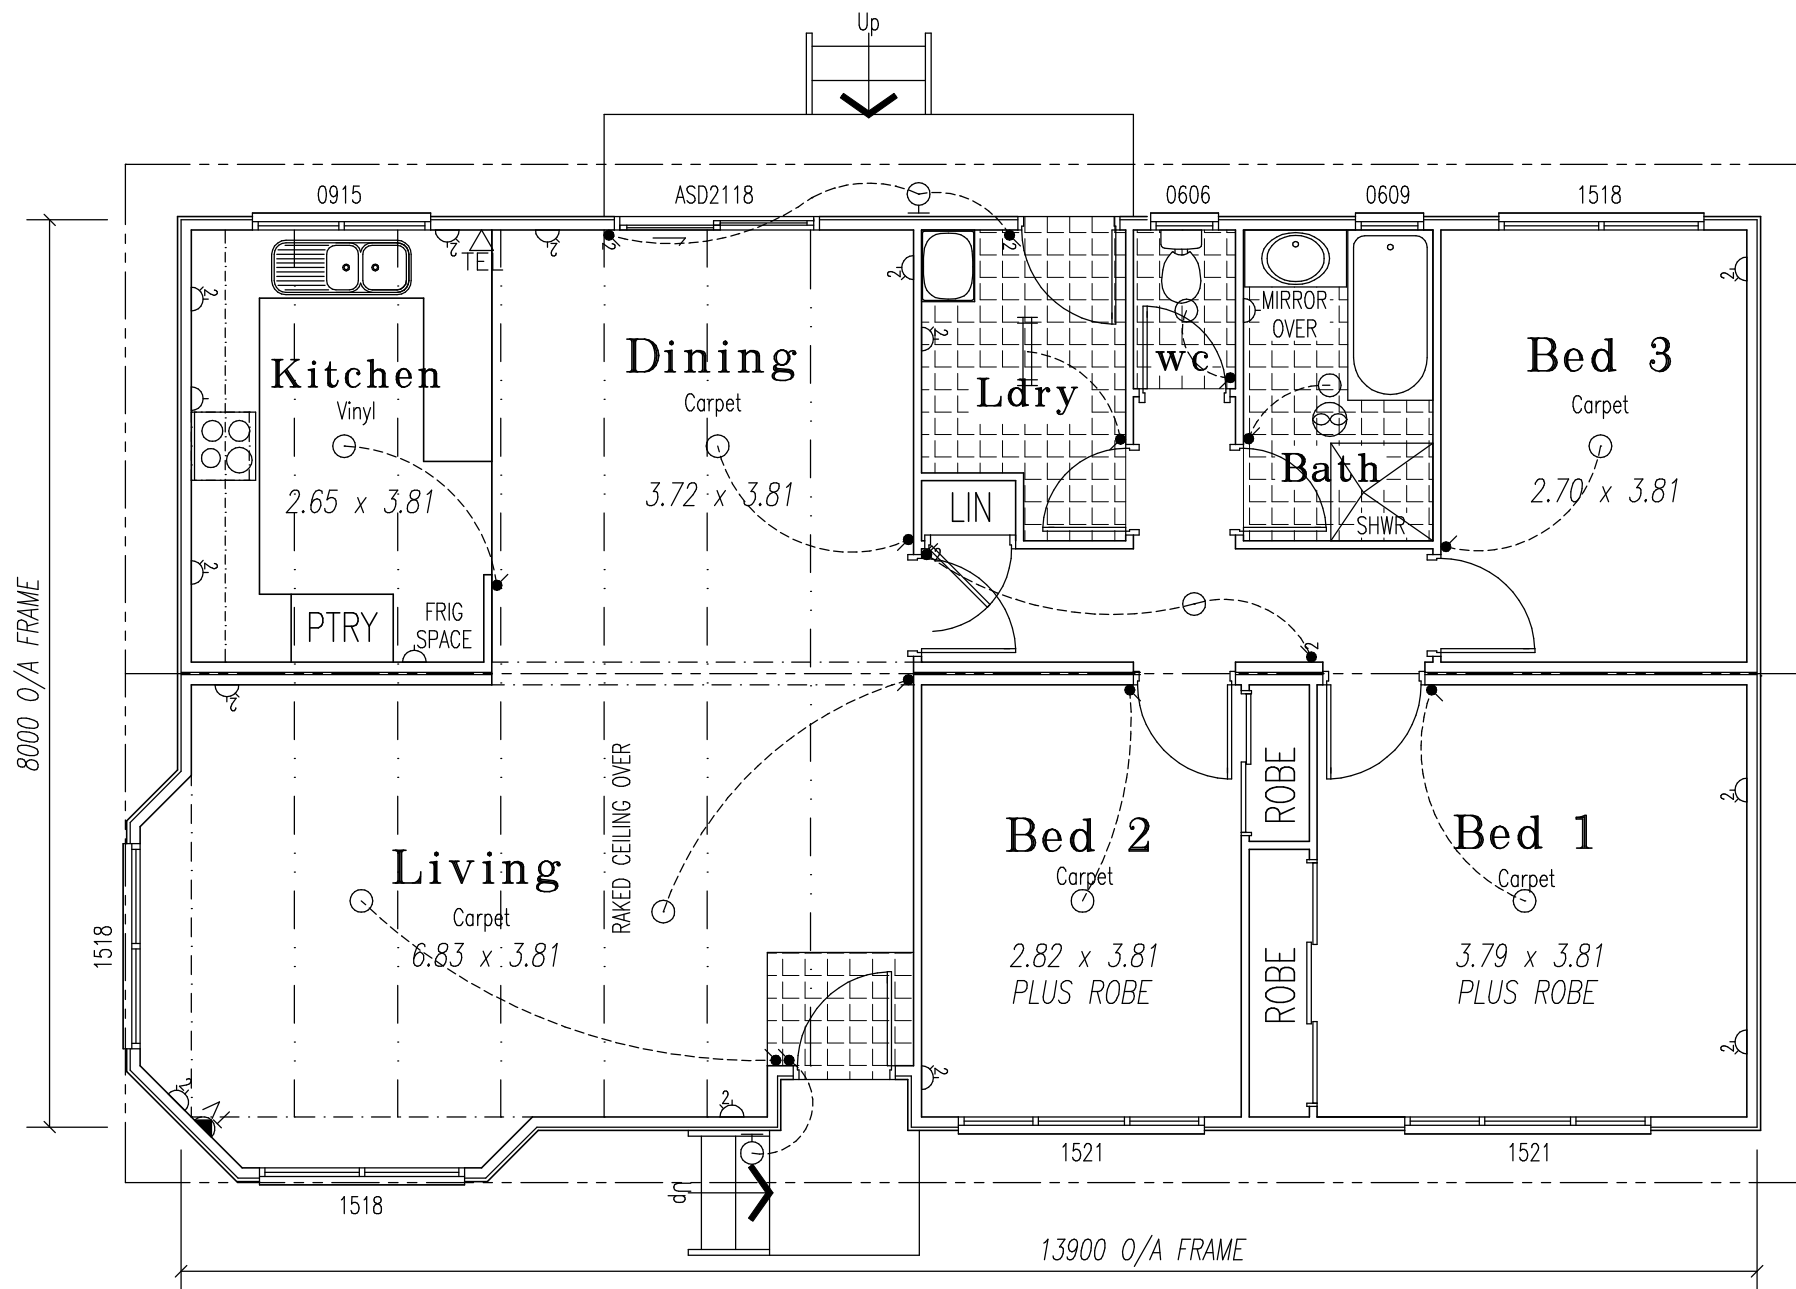

FLOOR PLAN



FRONT ELEVATION

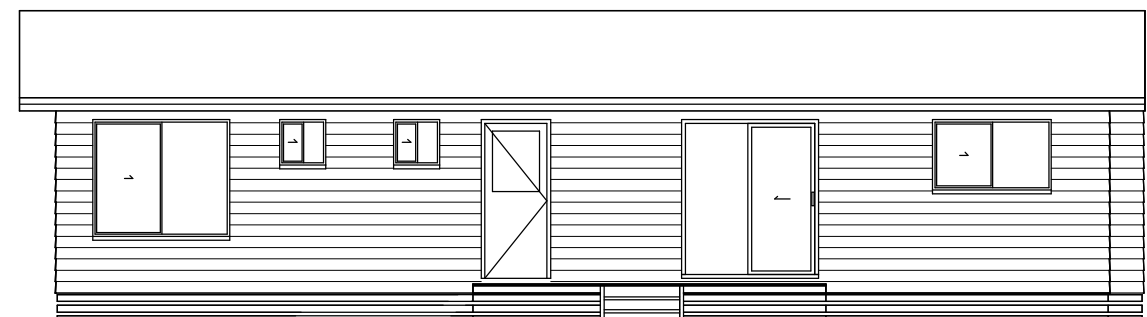

REAR ELEVATION