



# SUSSEX

19.62 x 7.24m  
141.52 sq.m. - 15.23 Squares

- COLORBOND CUSTOM ORB ROOF SHEET  
14° PITCH
- COLORBOND FASCIA, GUTTERS & DP'S
- ALUMINIUM WINDOWS WITH FLY SCREENS
- PAINTED EXTERNAL LININGS
- INSULATION TO ROOF & EXTERNAL WALLS
- STEEL FLOOR SYSTEM
- H2 TREATED PINE FRAMES & TRUSSES
- COMPRESSED FIBRE-CEMENT SHEET TO SHOWERS
- DO NOT SCALE

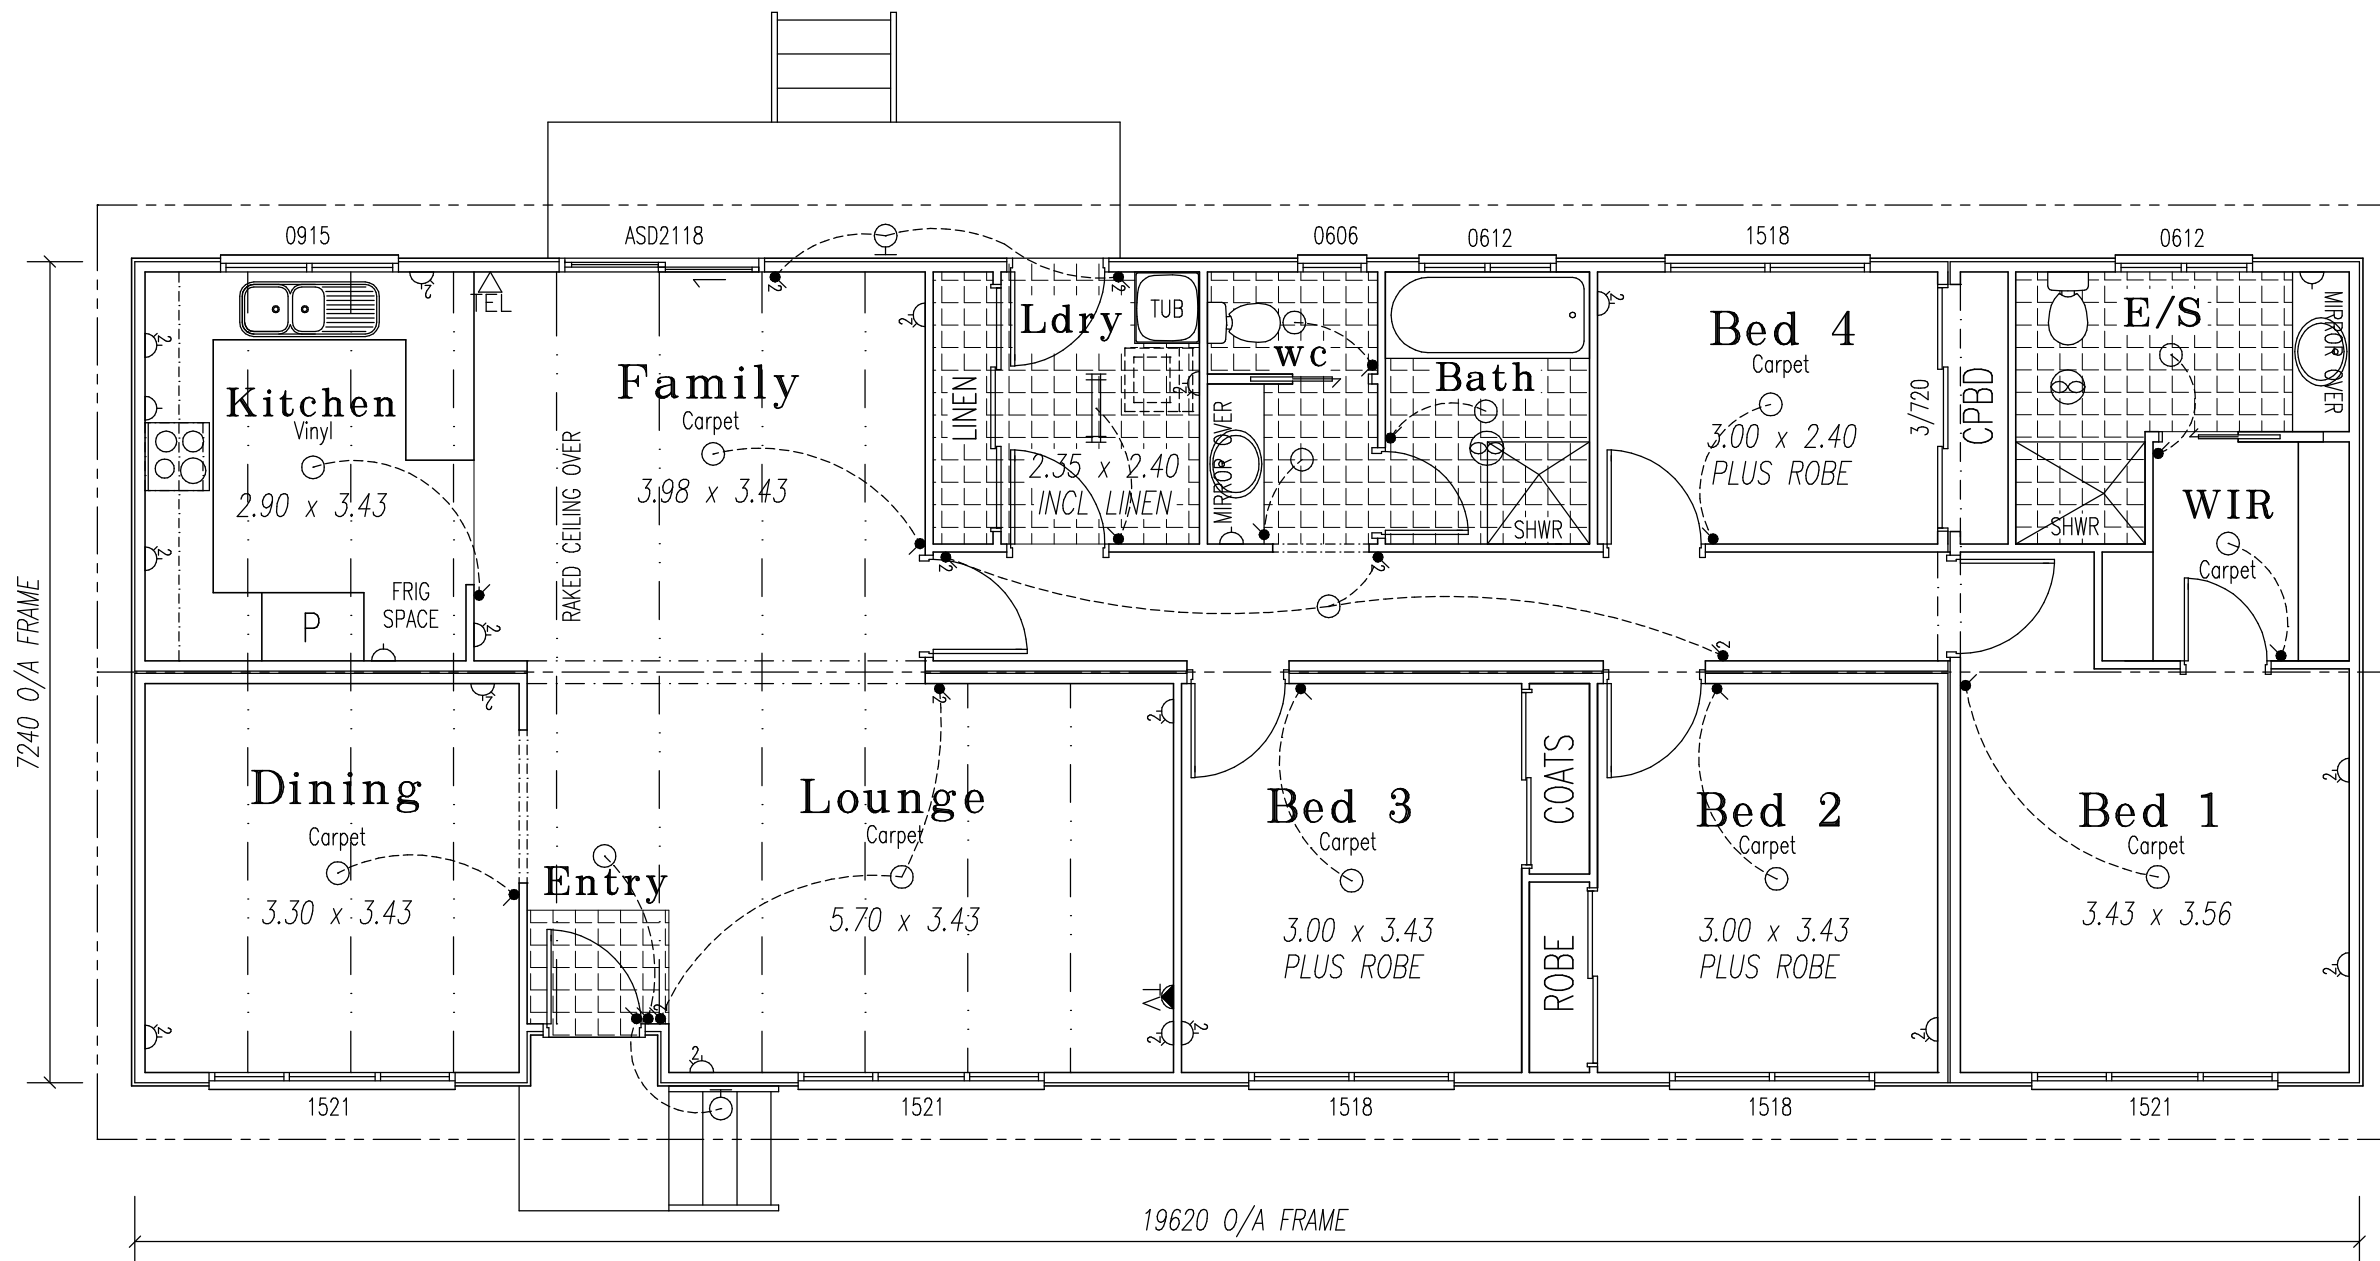

FRONT ELEVATION

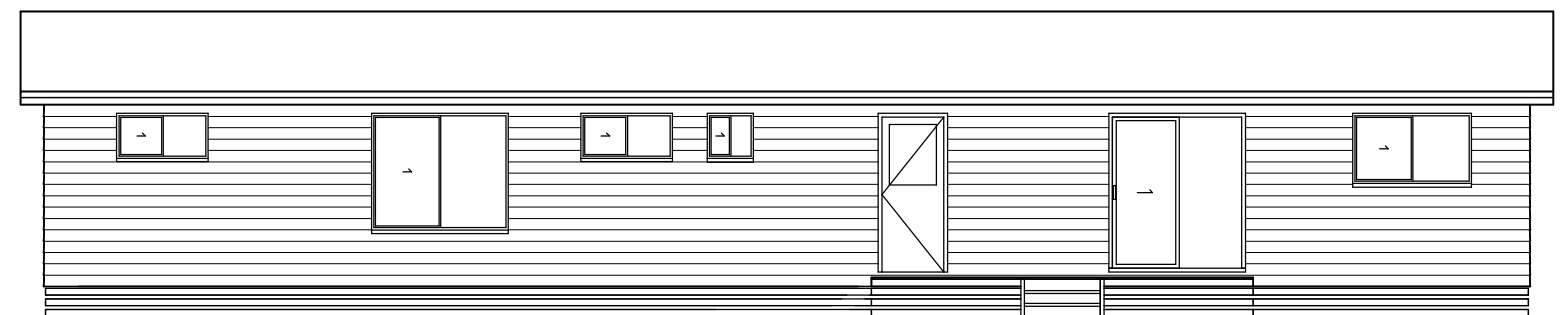

REAR ELEVATION