
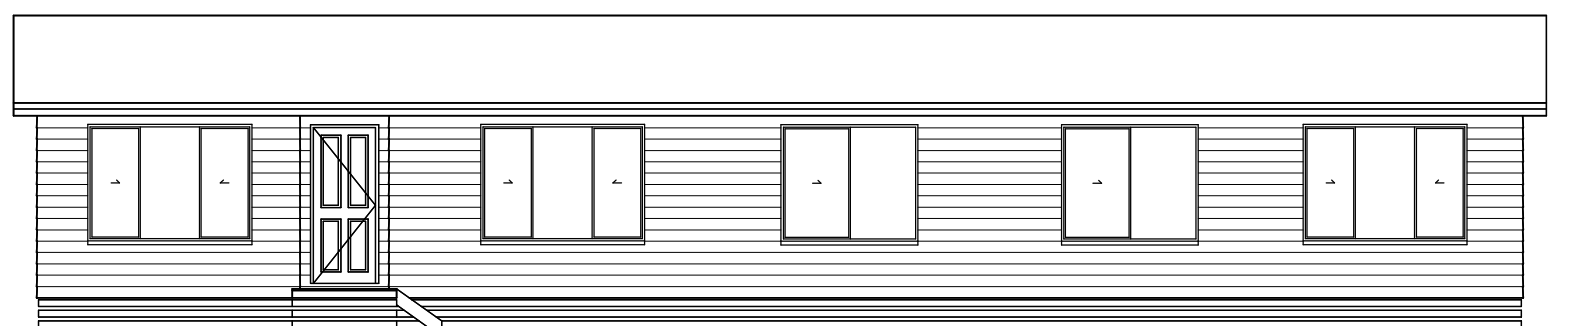



Sussex - 8

19.62 x 8.00m
156.43 sq.m. - 16.84 Squares

- COLORBOND CUSTOM ORB ROOF SHEET
14° PITCH
- COLORBOND FASCIA, GUTTERS & DP's
- ALUMINIUM WINDOWS WITH FLY SCREENS
- PAINTED EXTERNAL LININGS
- INSULATION TO ROOF & EXTERNAL WALLS
- STEEL FLOOR SYSTEM
- H2 TREATED PINE FRAMES & TRUSSES
- COMPRESSED FIBRE-CEMENT SHEET TO SHOWERS
- DO NOT SCALE

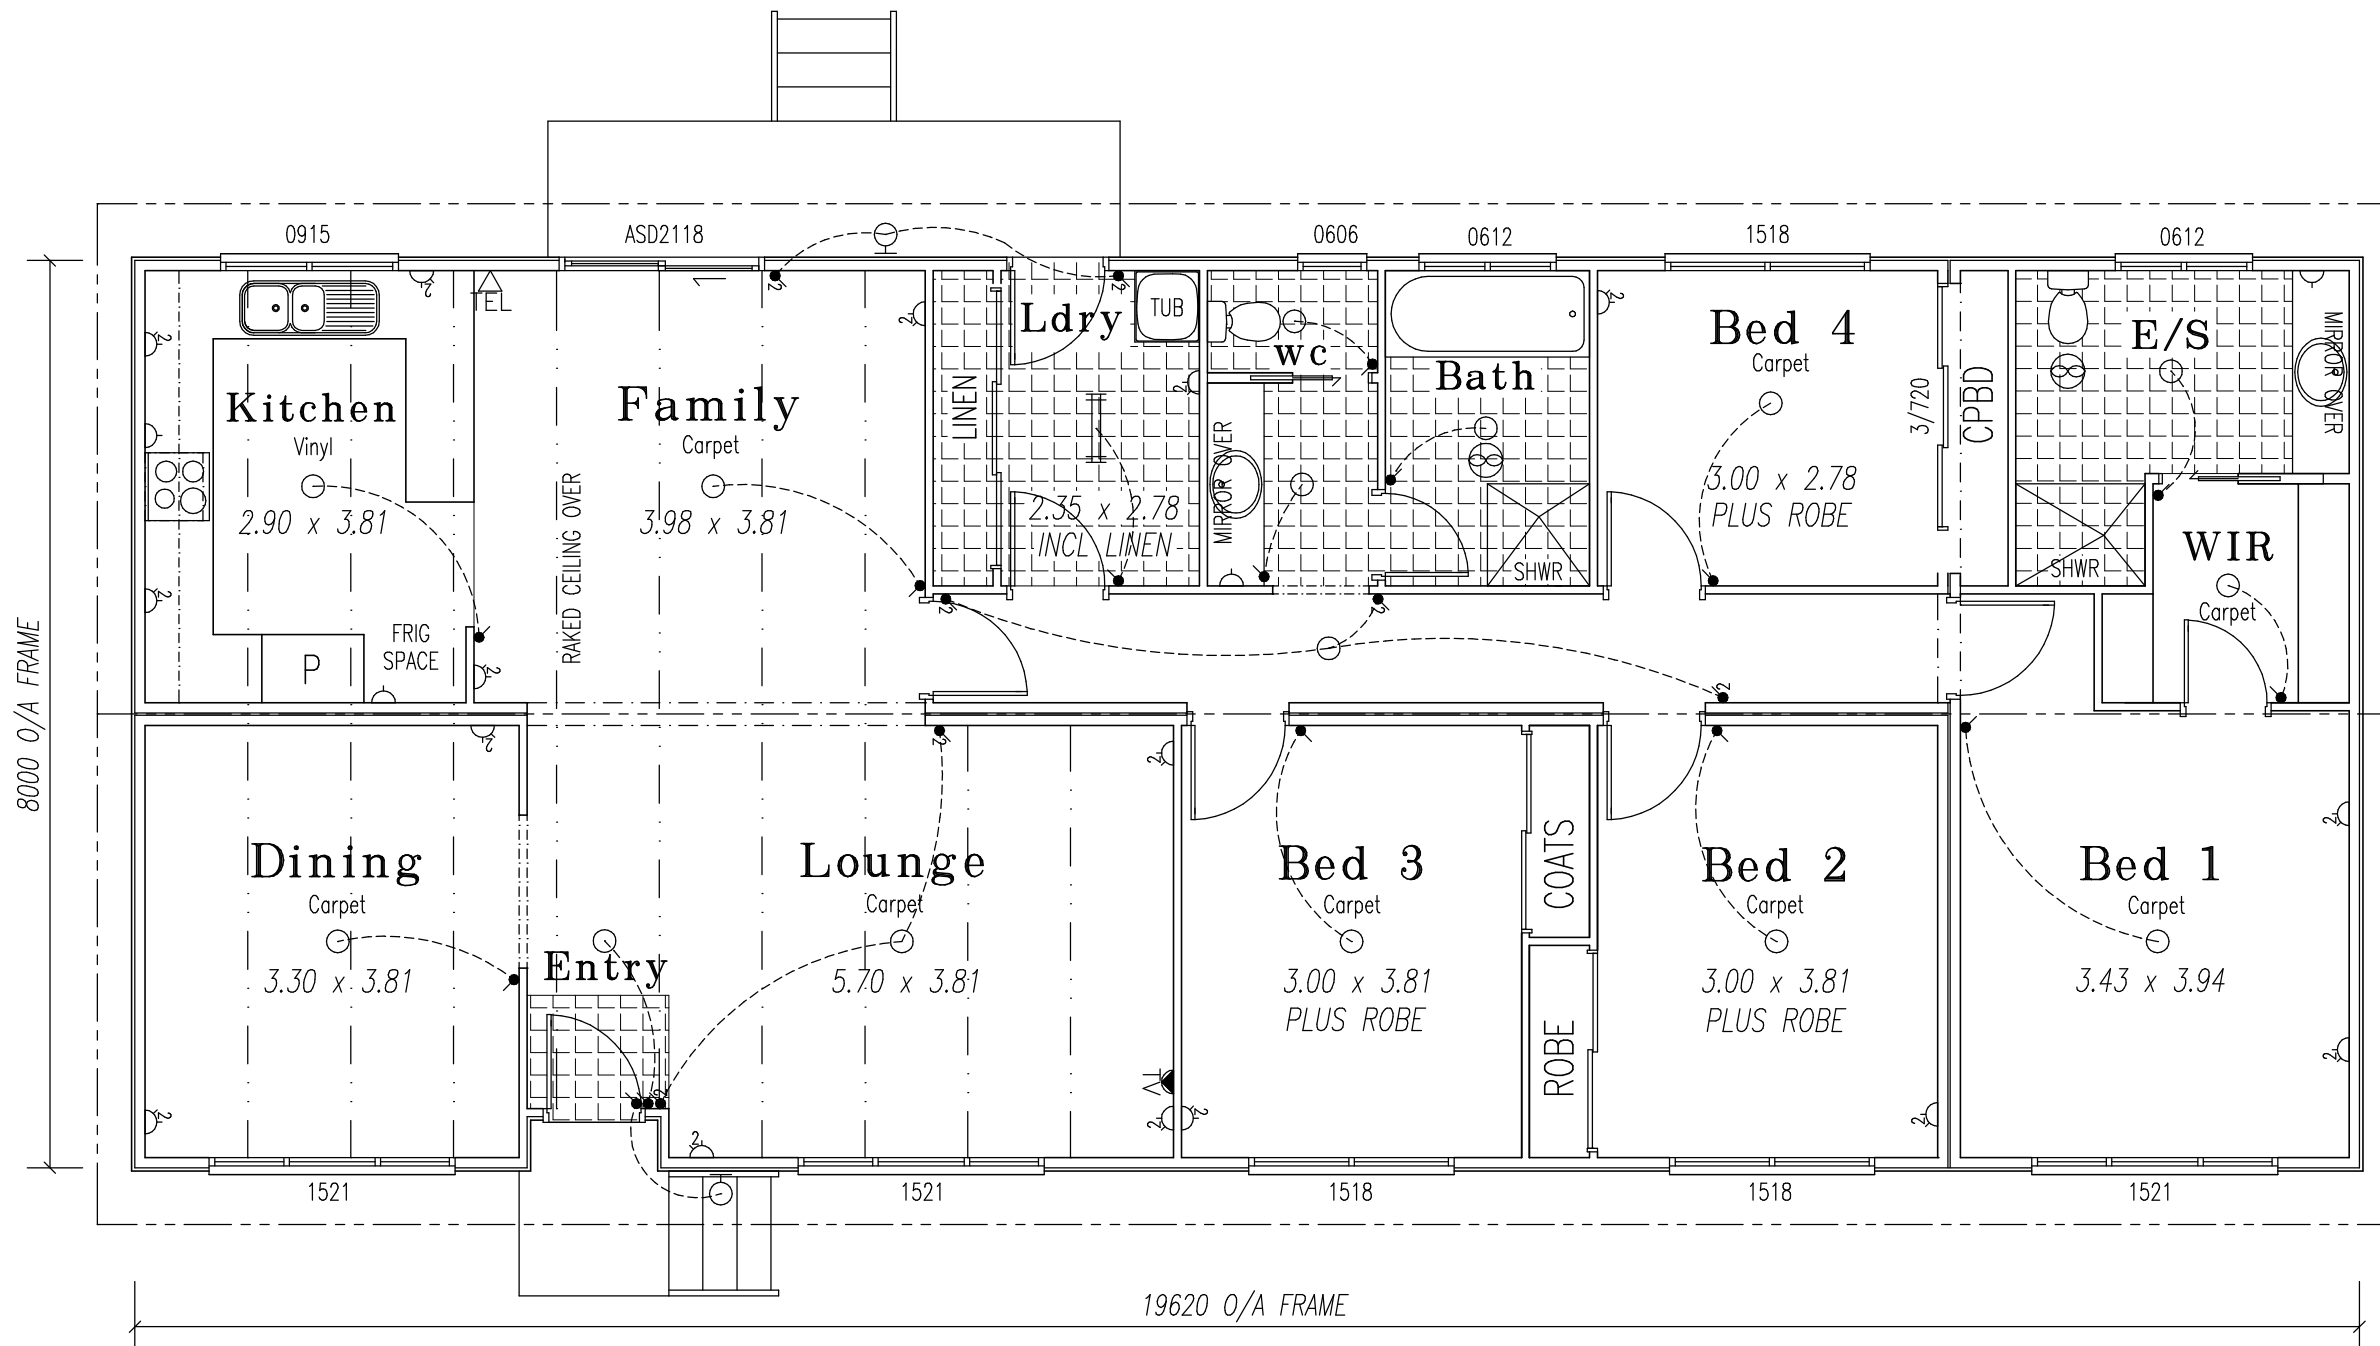

FRONT ELEVATION

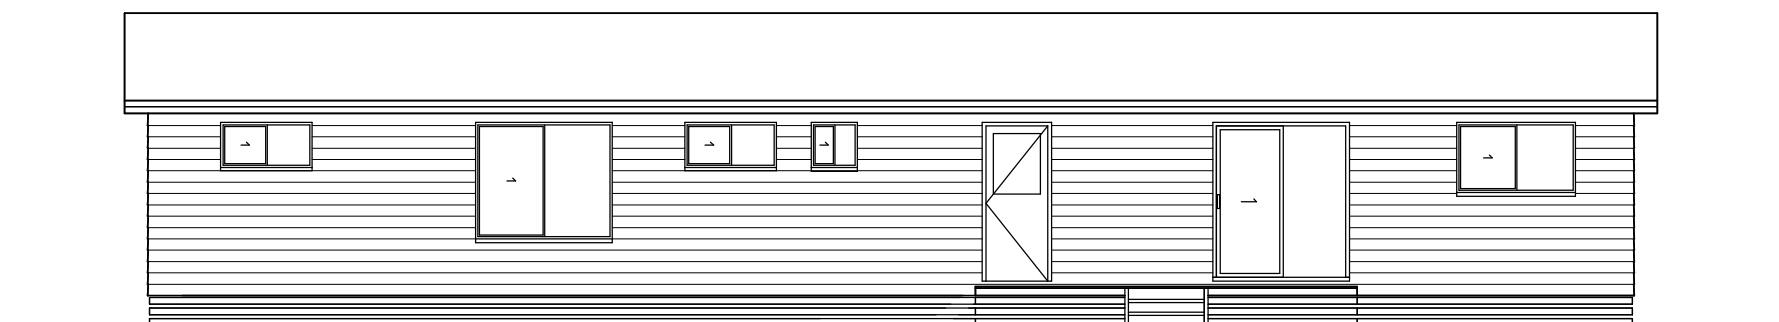

REAR ELEVATION