


19620 O/A FRAME

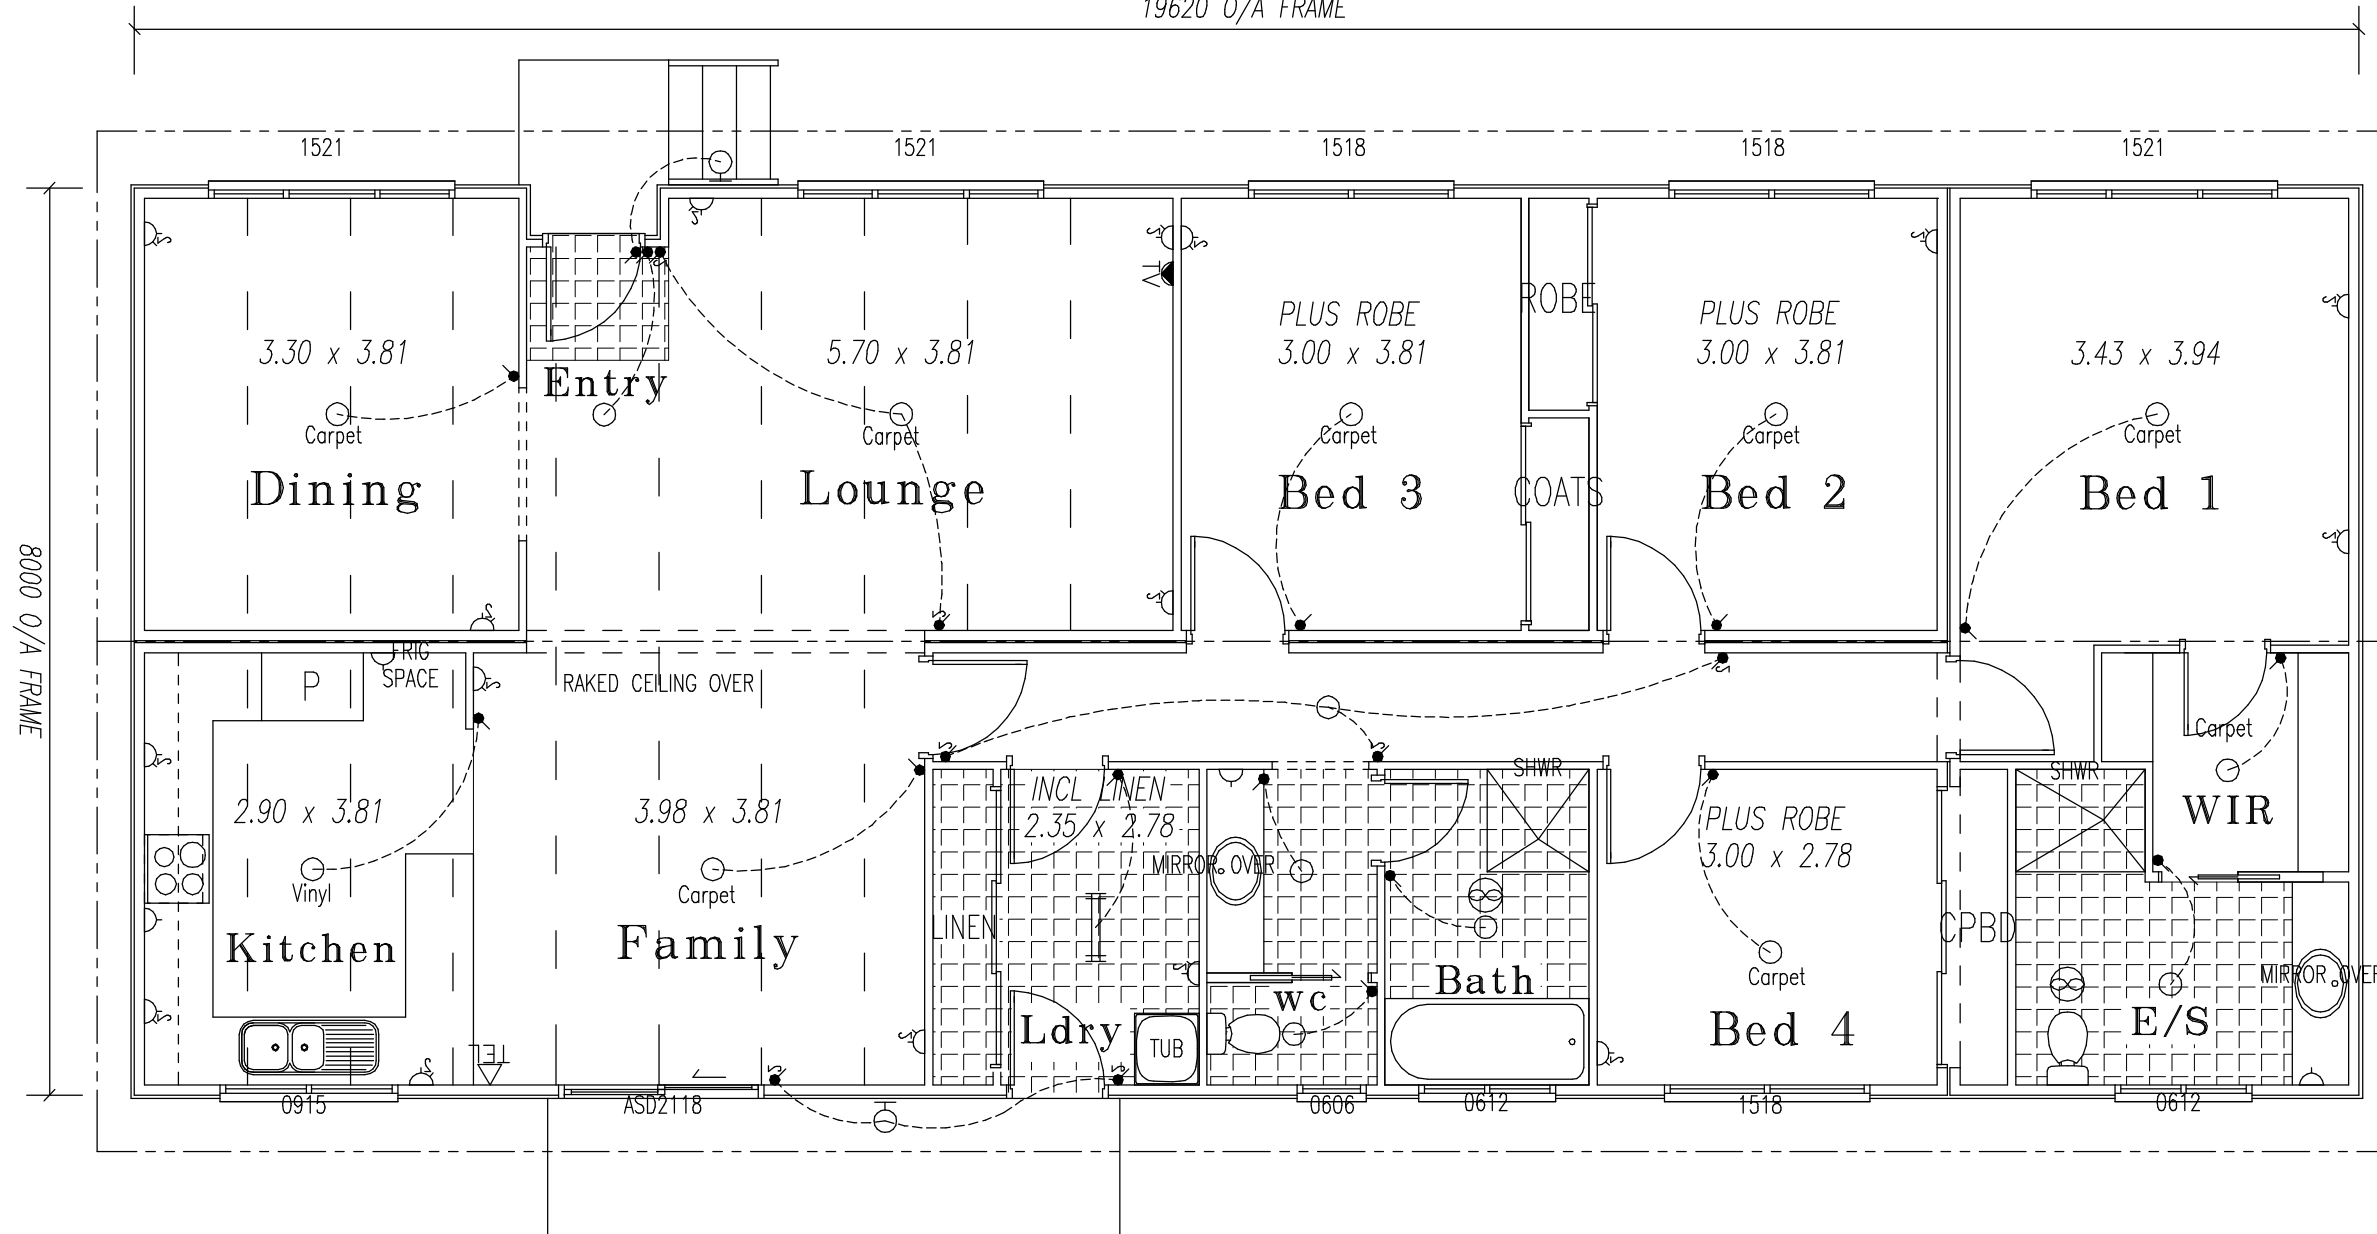

## Sussex - 8 MR

19.62 x 8.00m  
156.43 sq.m. - 16.84 Squares

COLORBOND CUSTOM ORB ROOF SHEET  
14' PITCH

COLORBOND FASCIA, GUTTERS & DP's

ALUMINIUM WINDOWS WITH FLY SCREENS

PAINTED EXTERNAL LININGS

INSULATION TO ROOF & EXTERNAL WALLS

STEEL FLOOR SYSTEM

H2 TREATED PINE FRAMES & TRUSSES



COMPRESSED FIBRE-CEMENT SHEET TO SHOWERS


DO NOT SCALE

8000 O/A FRAME

FRONT ELEVATION

REAR ELEVATION

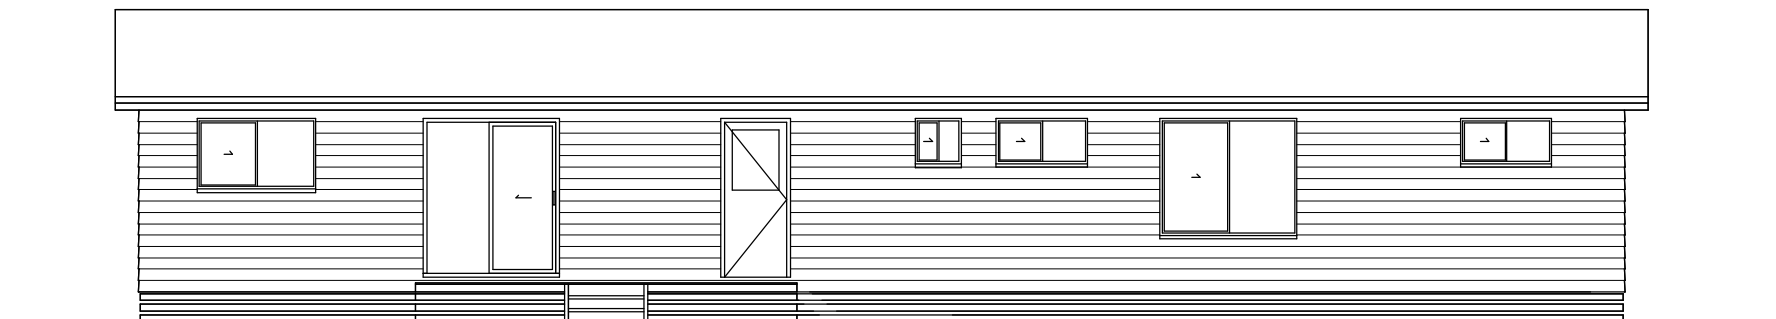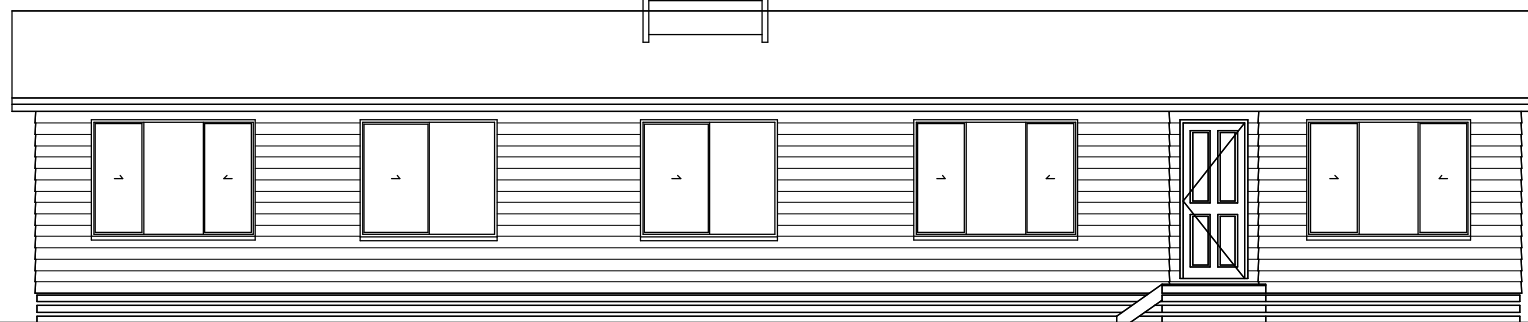


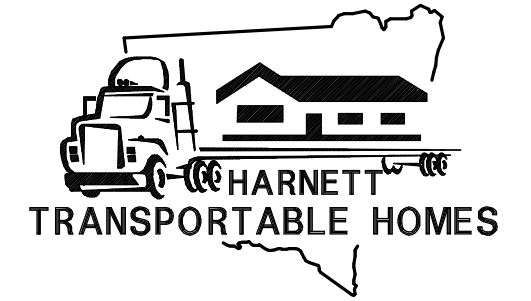


# Sussex - 8 MR

19.62 x 8.00m  
156.43 sq.m. - 16.84 Squares

- COLORBOND CUSTOM ORB ROOF SHEET  
14° PITCH
- COLORBOND FASCIA, GUTTERS & DP's
- ALUMINIUM WINDOWS WITH FLY SCREENS
- PAINTED EXTERNAL LININGS
- INSULATION TO ROOF & EXTERNAL WALLS
- STEEL FLOOR SYSTEM
- H2 TREATED PINE FRAMES & TRUSSES
- COMPRESSED FIBRE-CEMENT SHEET TO SHOWERS
- DO NOT SCALE

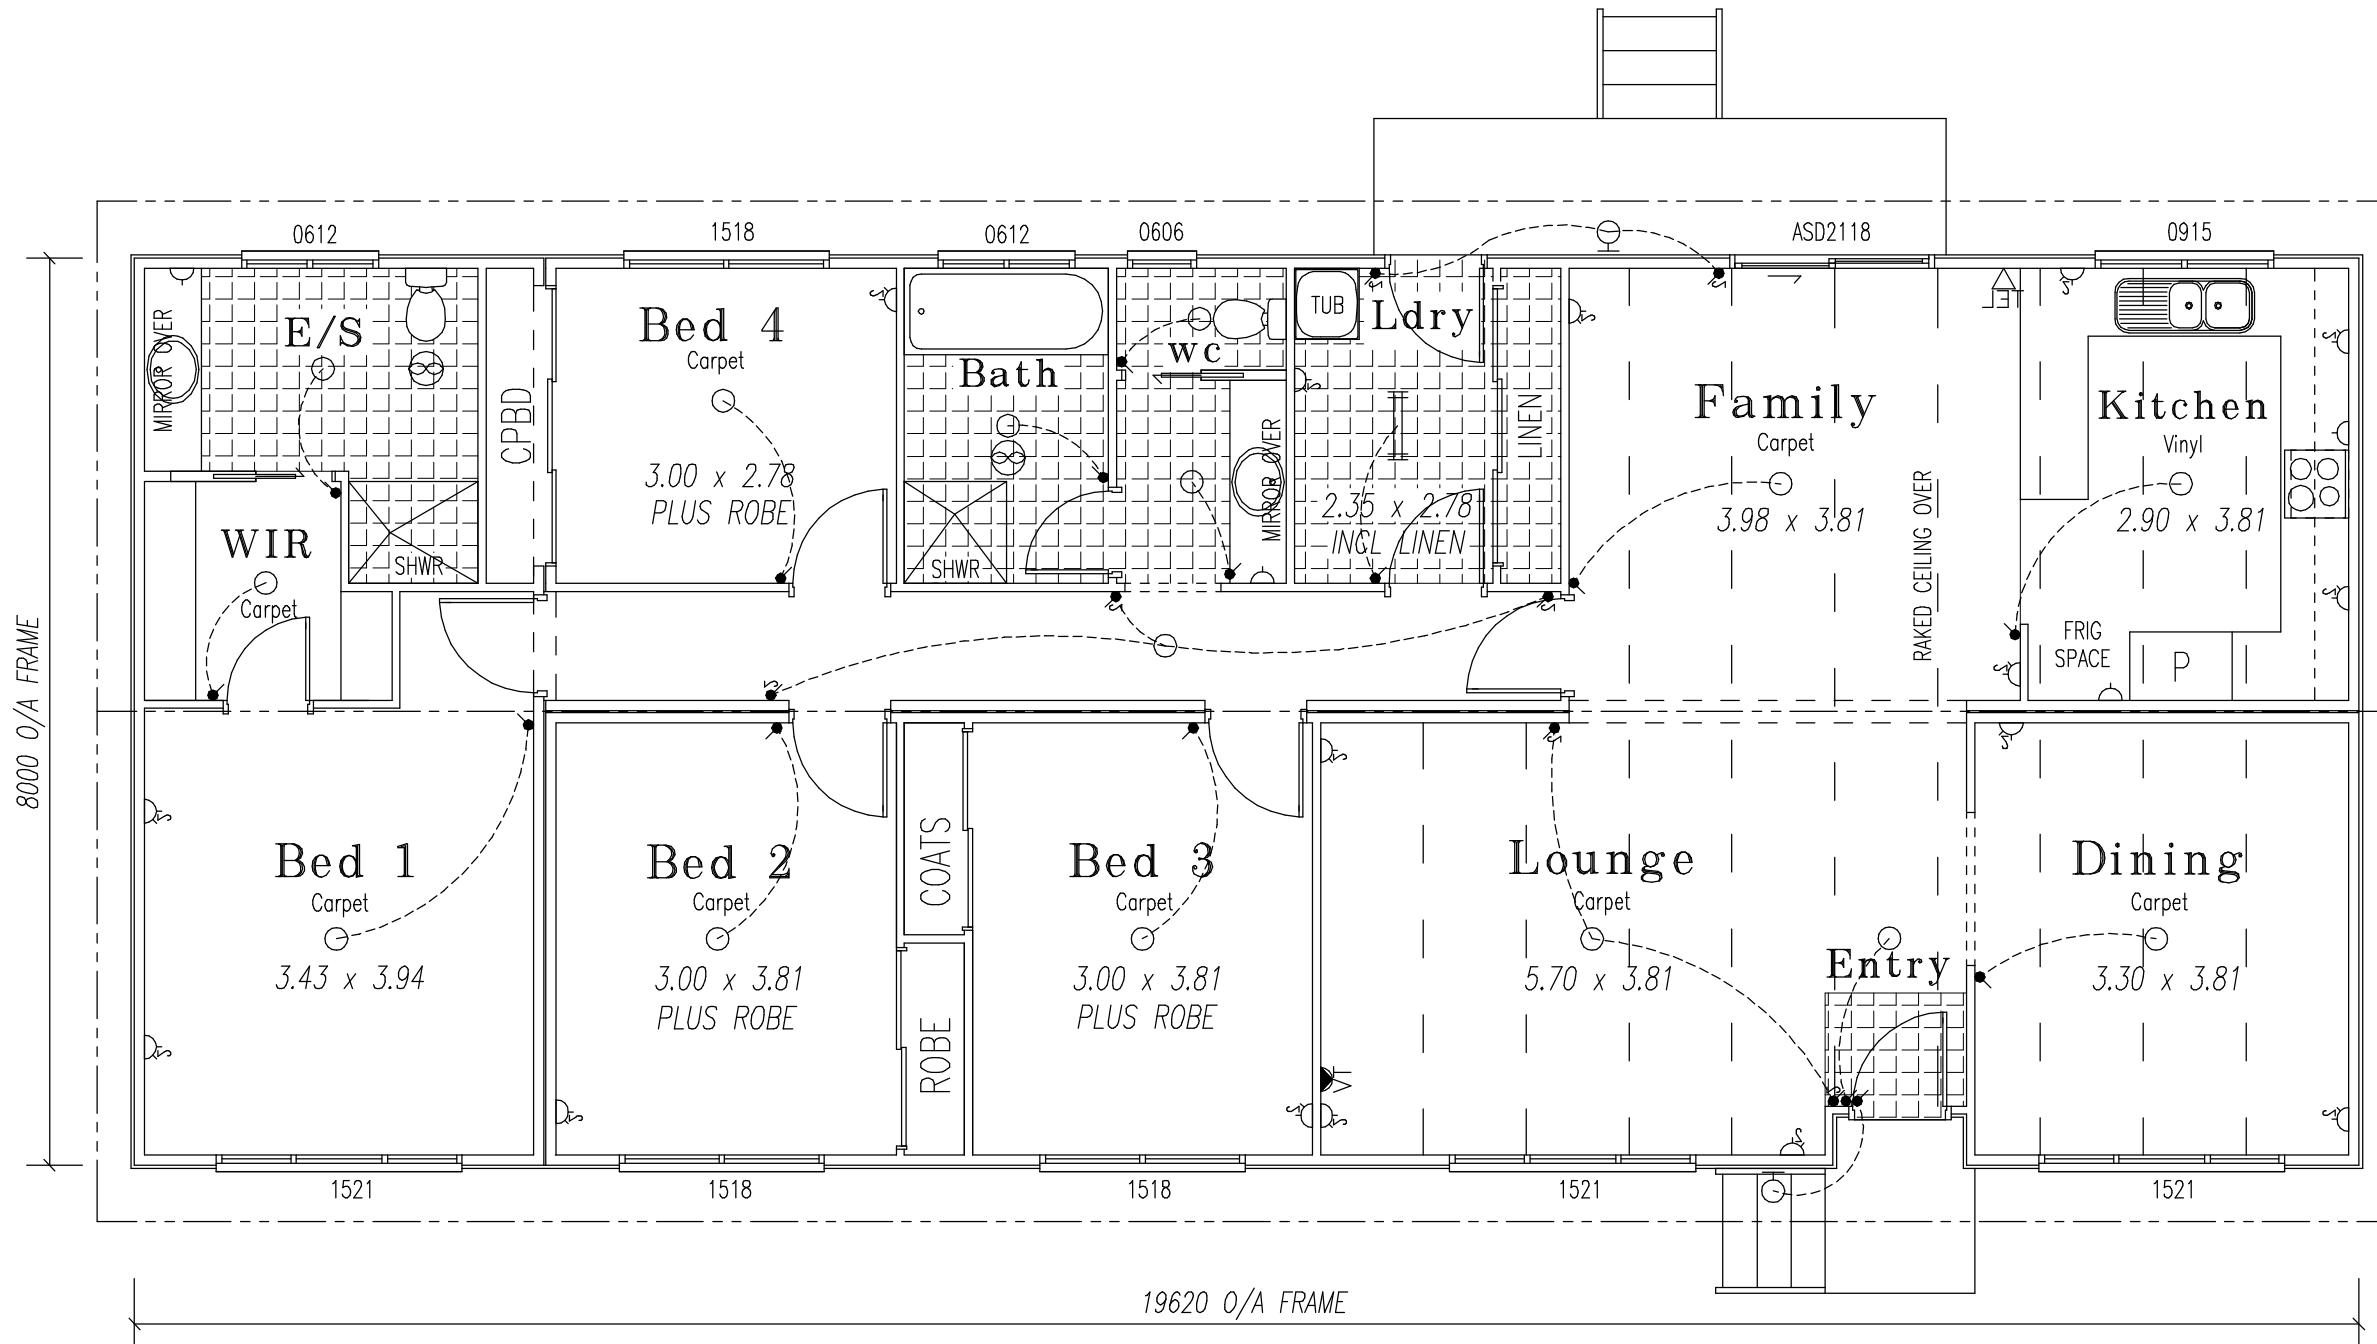

FRONT ELEVATION

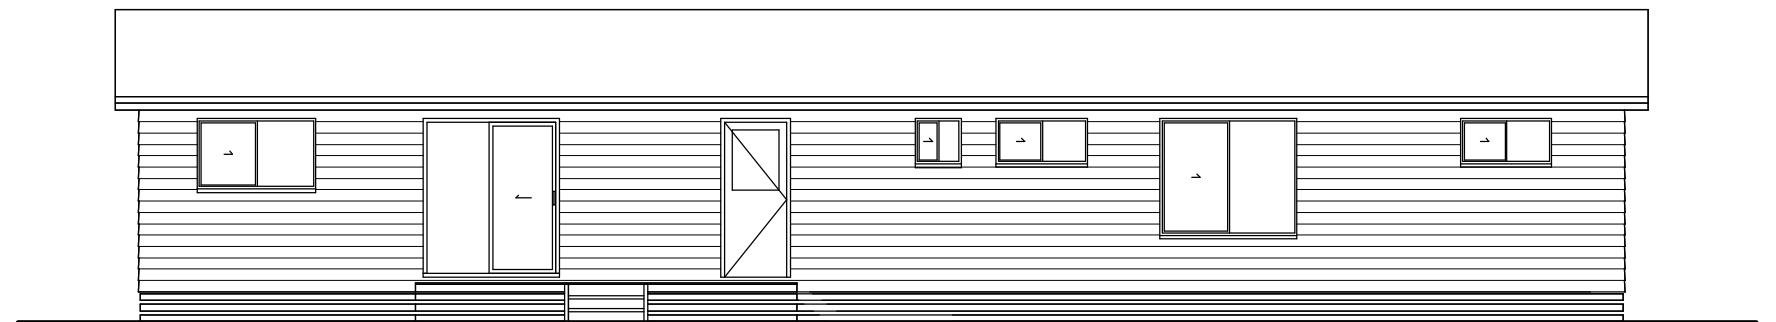

REAR ELEVATION